



UNITED STATES COURTHOUSE

JACKSON, MISSISSIPPI

ARCHITECT:
H³

H3 HARDY COLLABORATION ARCHITECTURE:

WWW.H3COLL.COM
902 BROADWAY, 19TH FLOOR
NEW YORK, NEW YORK 10010

LOCAL ARCHITECT:
DALE AND ASSOCIATES ARCHITECTS, P.A.

ONE JACKSON PLACE, SUITE 250
180 E. CAPITOL STREET
JACKSON, MS 39201

STRUCTURAL ENGINEER:

WALTER P. MOORE

1845 WOODALL RODGERS FRWY., SUITE 1650
DALLAS, TX 75201-2297

MECHANICAL/PLUMBING ENGINEER:

COOKE DOUGLASS FARR LEMONS

3780 S-55 NORTH, STE 101
JACKSON, MS 39211

ELECTRICAL ENGINEER:

WATKINS O'GWYNN

4523 OFFICE PARK DRIVE
JACKSON, MS 39206

CIVIL ENGINEER:

SPENCER-ENGINEERS, INC.

P.O. BOX 4326
JACKSON, MS 39296

LIGHTING:

FISHER MARANTZ STONE

22 WEST 10TH STREET
NEW YORK, NY 10011

ACOUSTICS:

POLYSONICS

5115 MAGUIRE BLVD. NW
WASHINGTON, D.C. 20016

BLAST ENGINEERING:

HINMAN CONSULTING ENGINEERS

350 11TH AVENUE, SUITE 4715
NEW YORK, NY 10018

FIRE AND LIFE SAFETY:

ROLF JENSEN & ASSOCIATES

13831 NORTHWEST FREEWAY, SUITE 330
HOUSTON, TX 77040

SECURITY:

SYSTECH GROUP INC.

11260 ROGER BACON DRIVE, SUITE 501
RESTON, VA 20190

COURTS SECURITY:

TYCO FIRE & SECURITY ABT

3601 EISENHOWER AVENUE, THIRD FLOOR
ALEXANDRIA, VA 22304

COURTS TECHNOLOGY:

ELECTRONICS INTERIORS, INC.

1310 SIBLEY MEMORIAL HIGHWAY
MENDOTA, IL 60160

LEED CONSULTING:

THE EPSTEIN GROUP, INC.

333 BERGAMON STREET
ATLANTA, GA 30307

VERTICAL TRANSPORTATION:

VAN DEUSEN ASSOCIATES

5 REGENT STREET, SUITE 524
LIVINGSTON, NJ 07039

COST ESTIMATING:


CONSTRUCTION COST SYSTEMS

200 WEST 22ND STREET, SUITE 209
LOMBARD, IL 60146


SIGNAGE:

TWO TWELVE ASSOCIATES, INC.


902 BROADWAY, 20TH FLOOR
NEW YORK, NY 10010

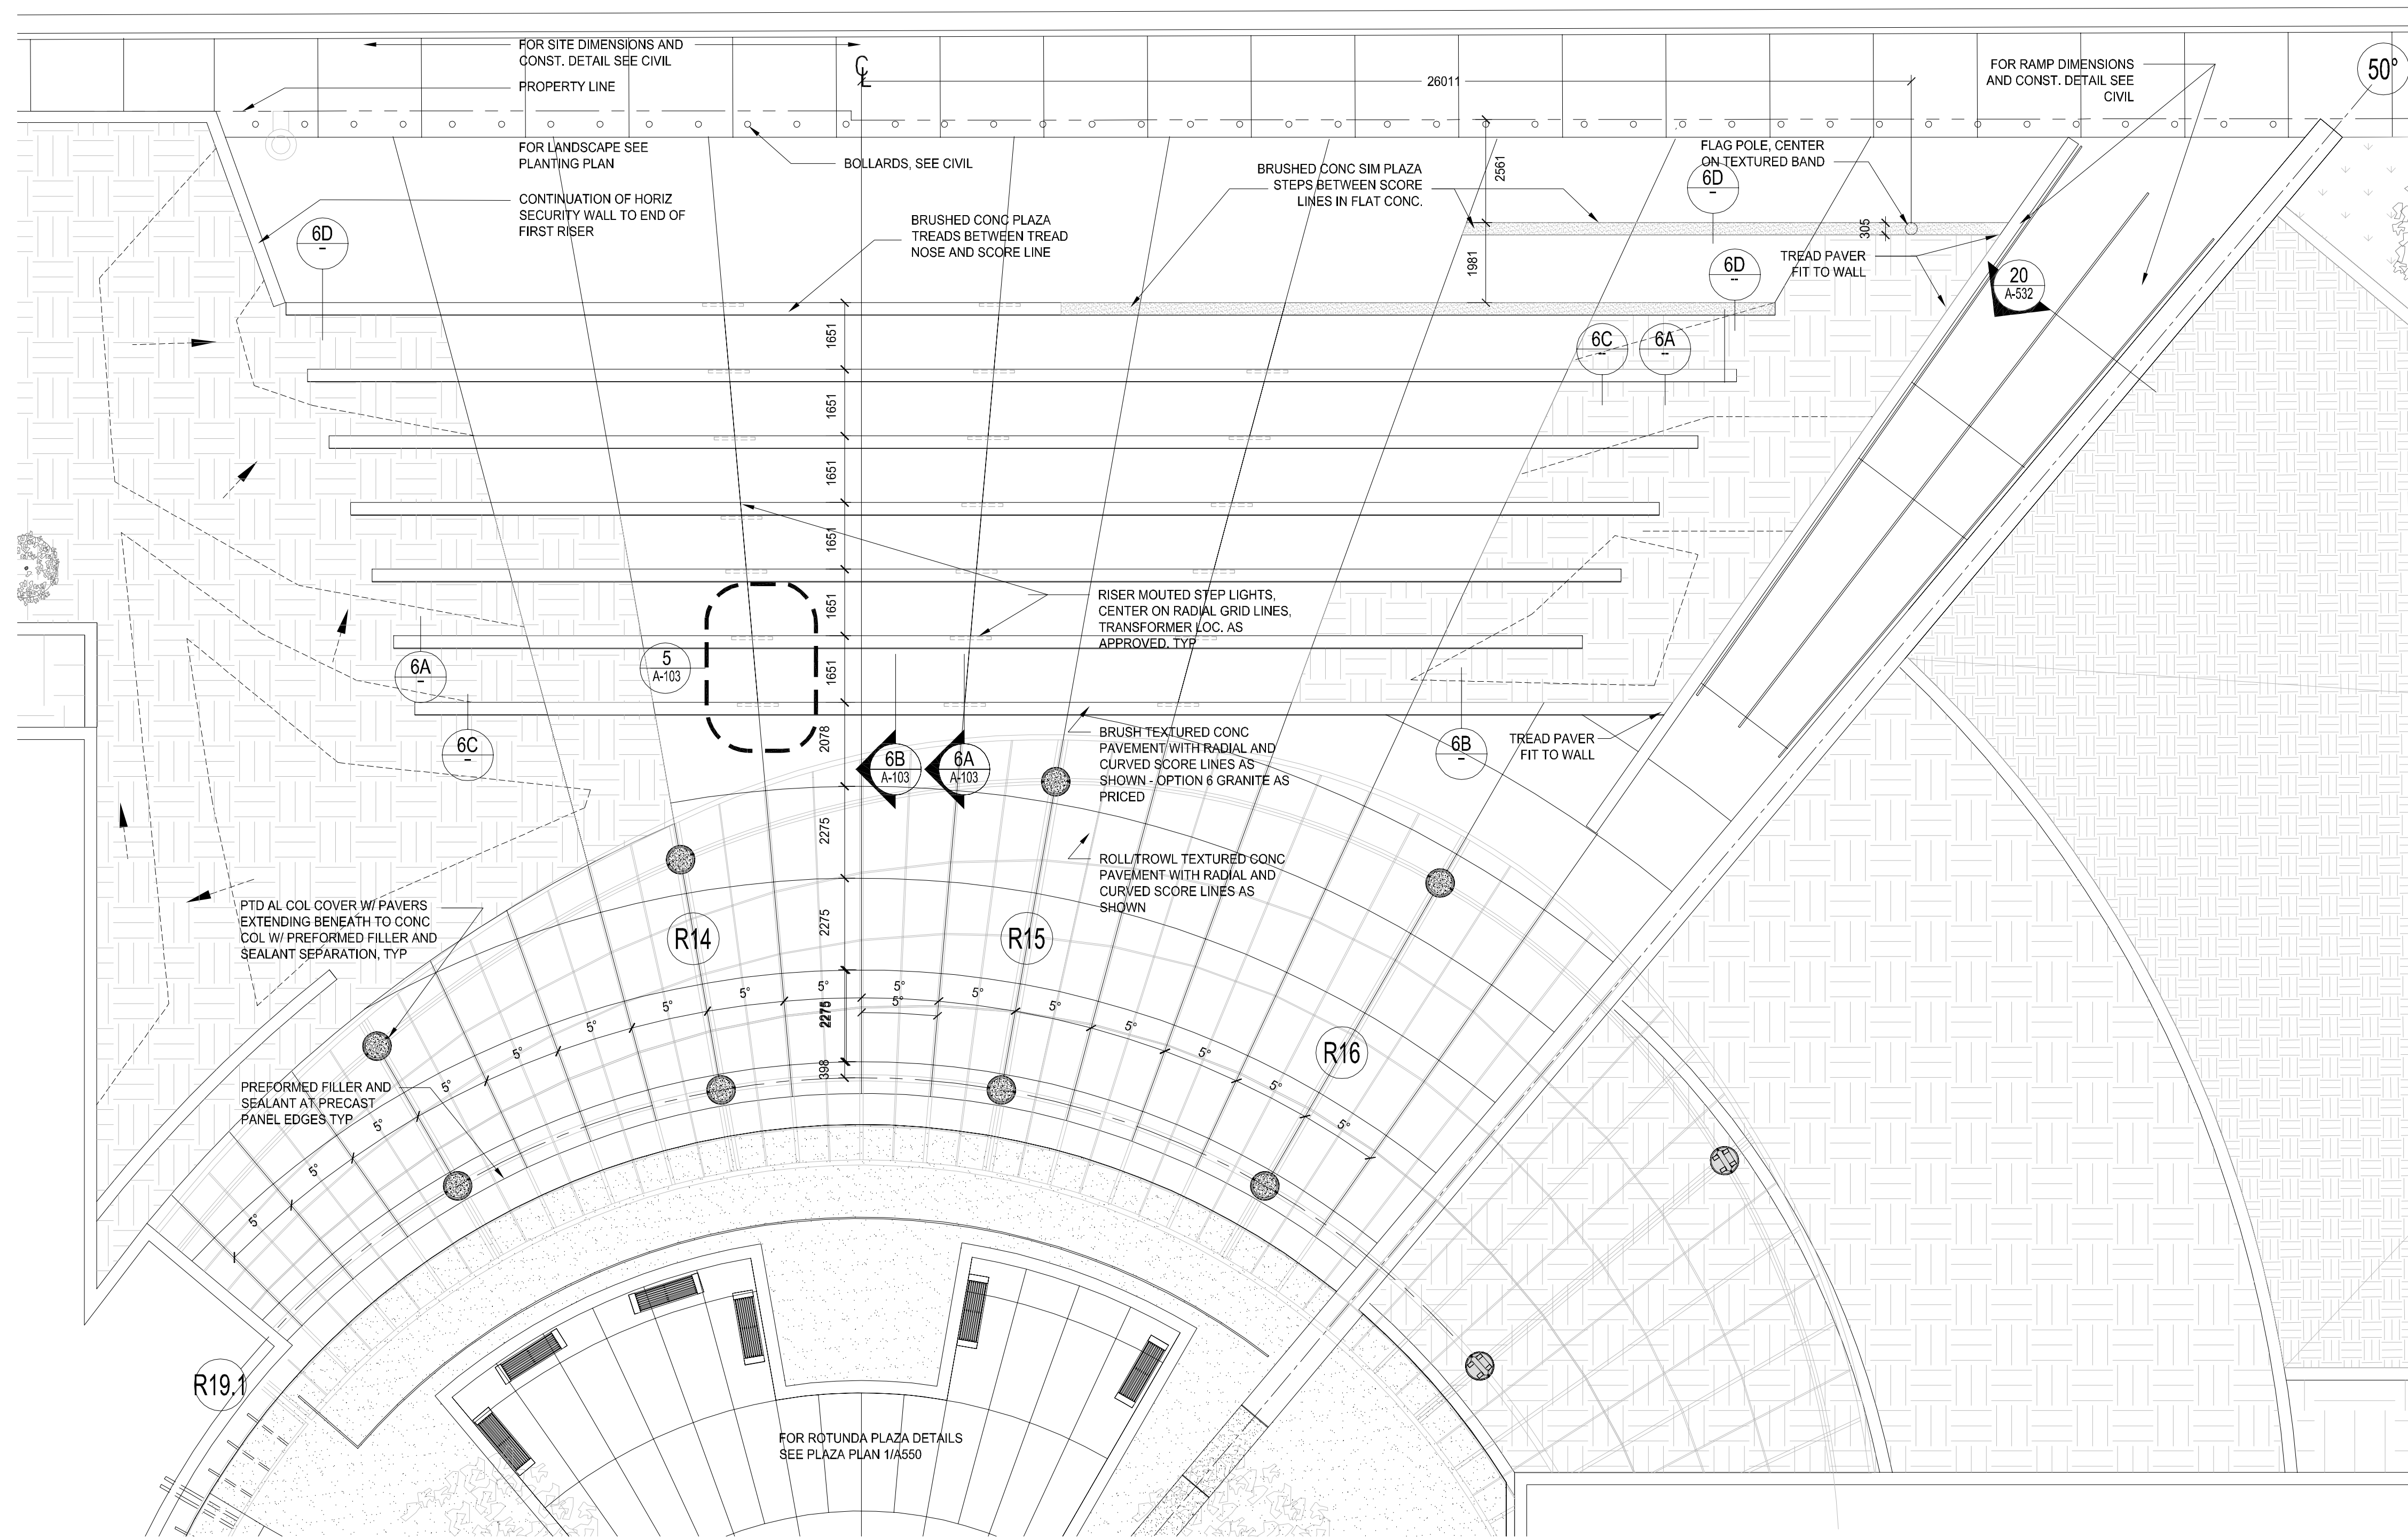


1 ENTRY PLAZA PAVING PLAN
1:100

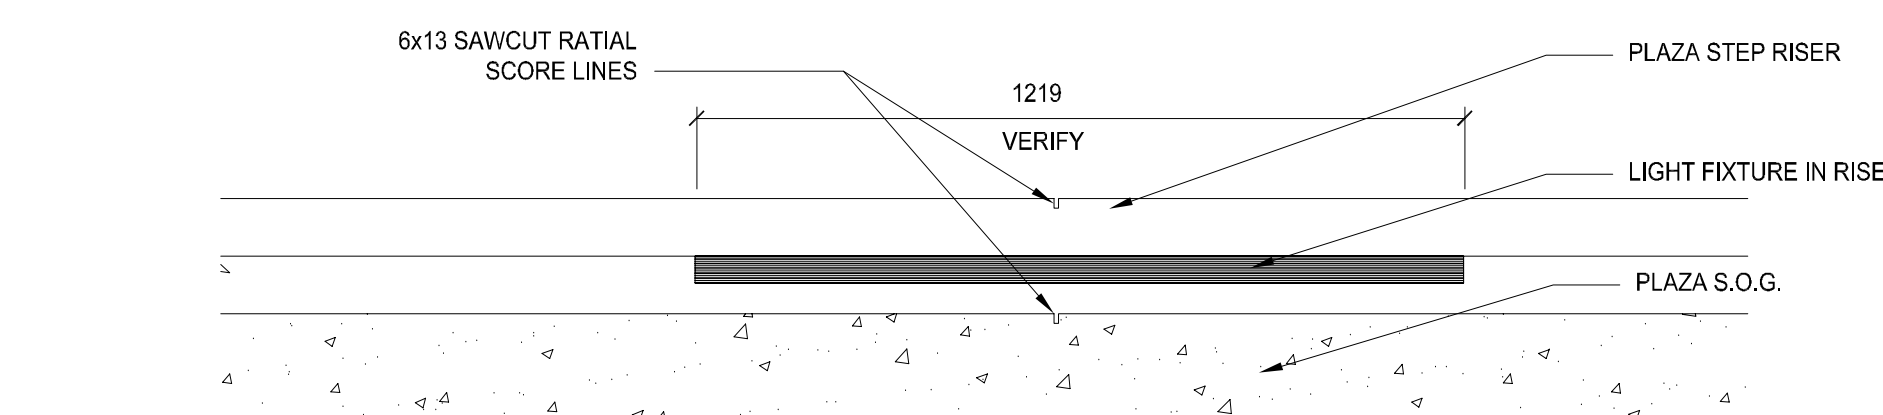

4 PLAZA STEP ELEVATION
1:10

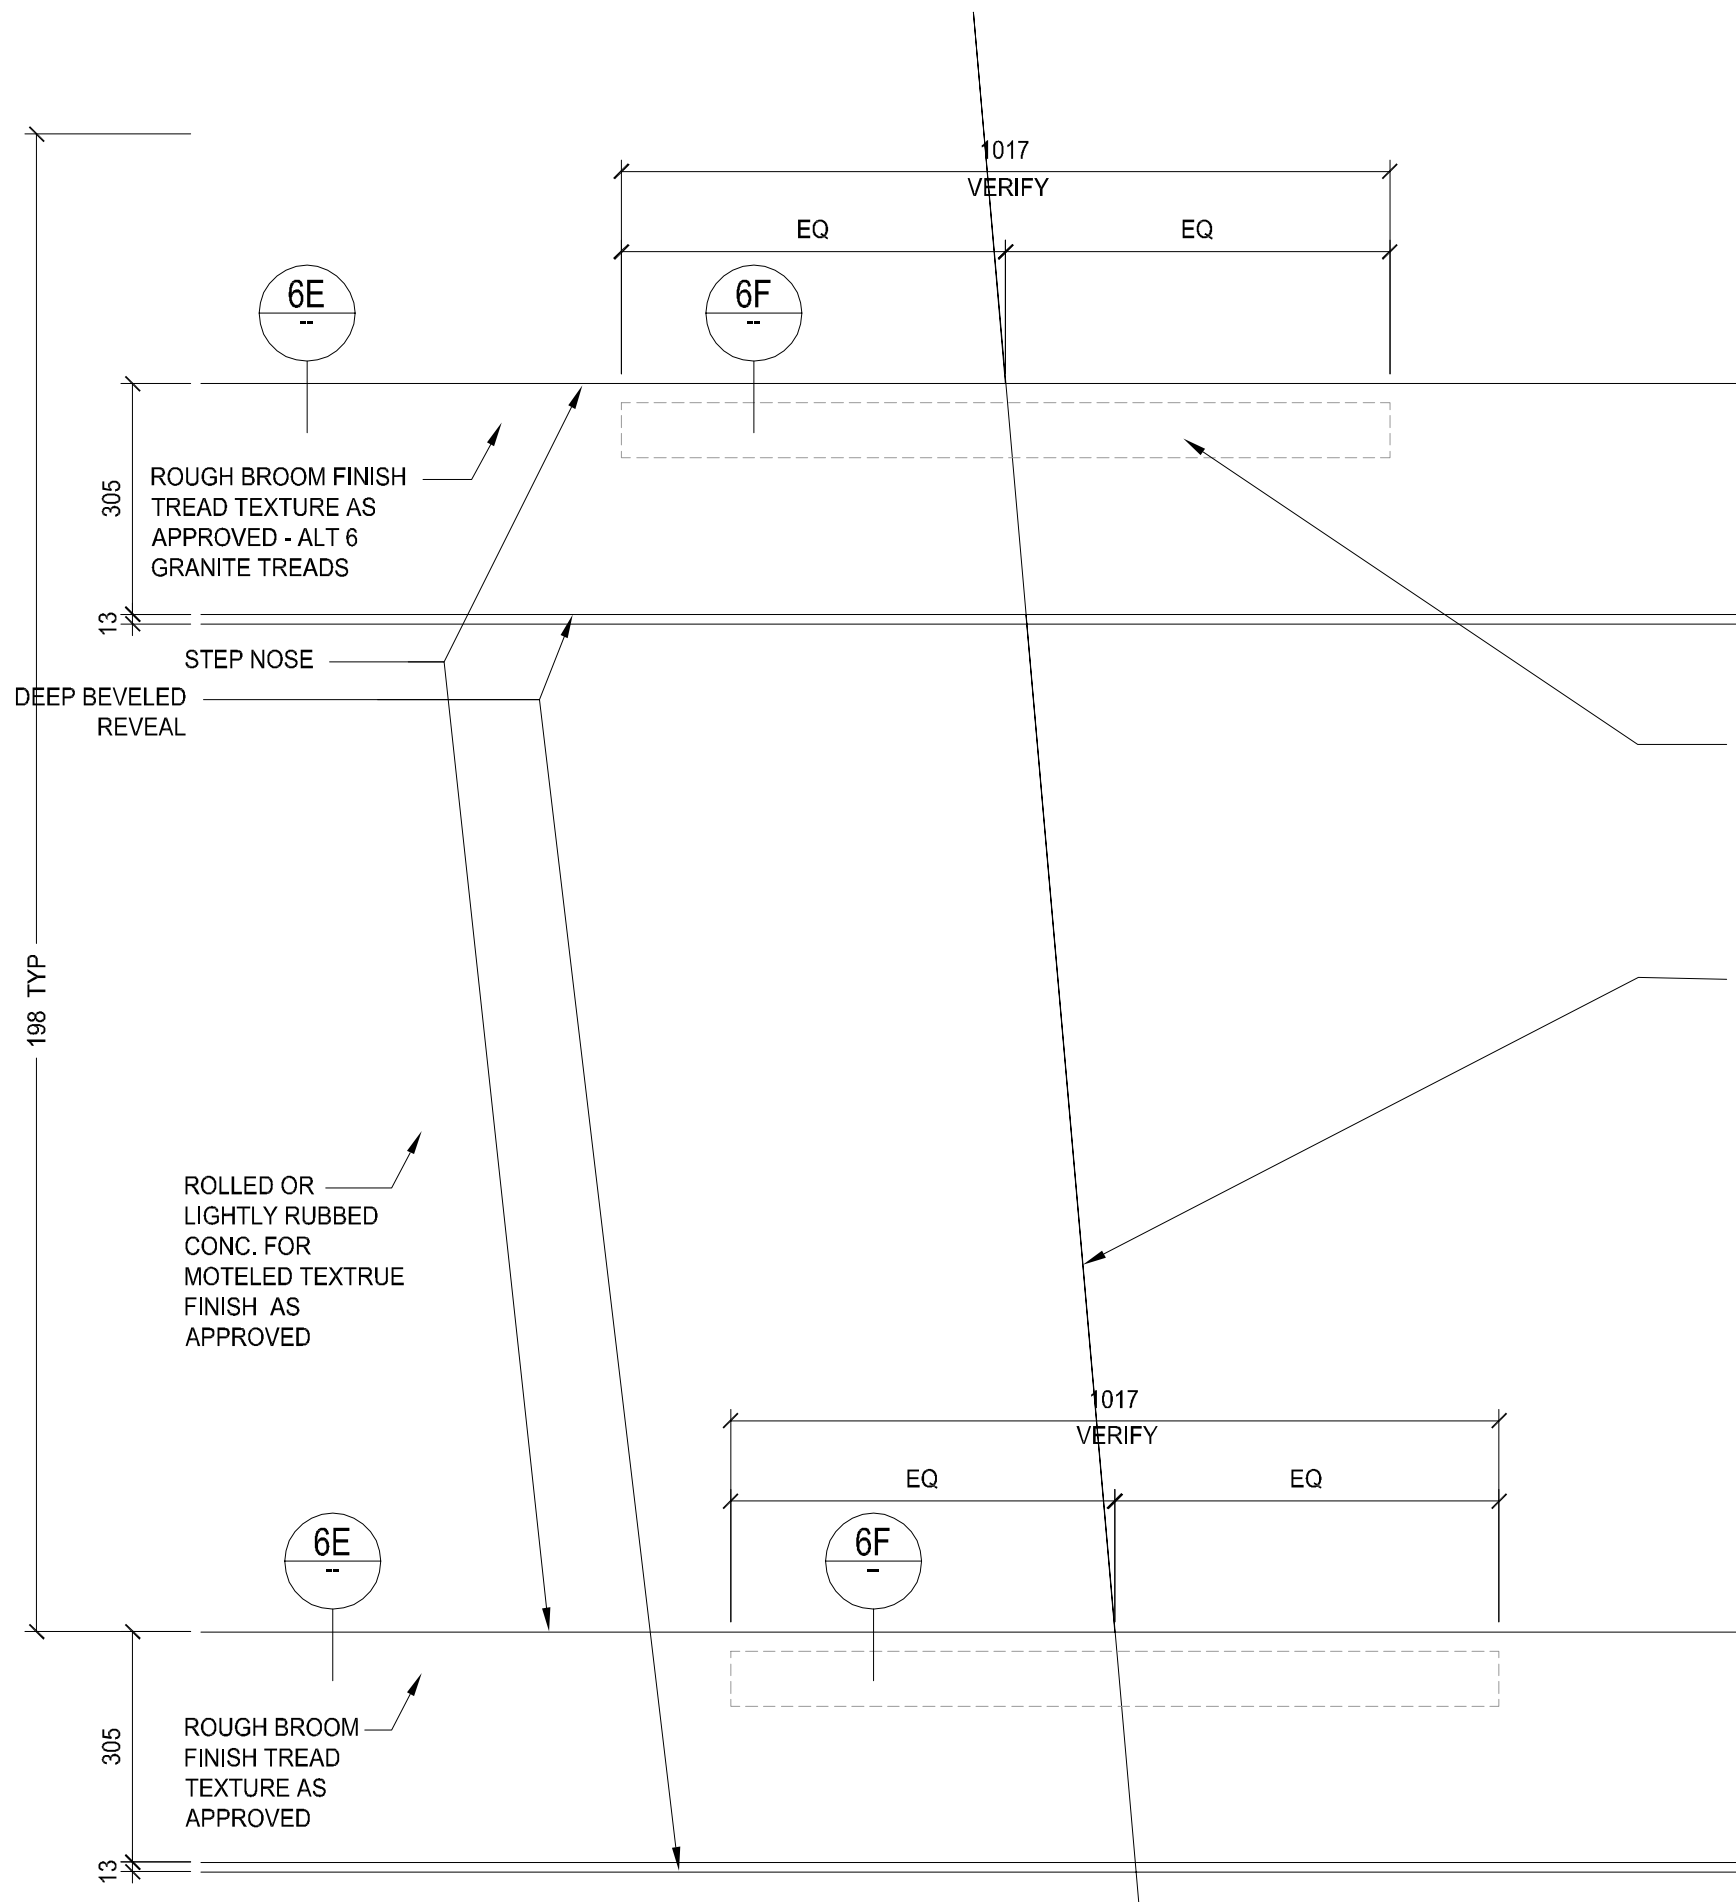


5 ENTRY PLAZA STEPS PLAN
1:10

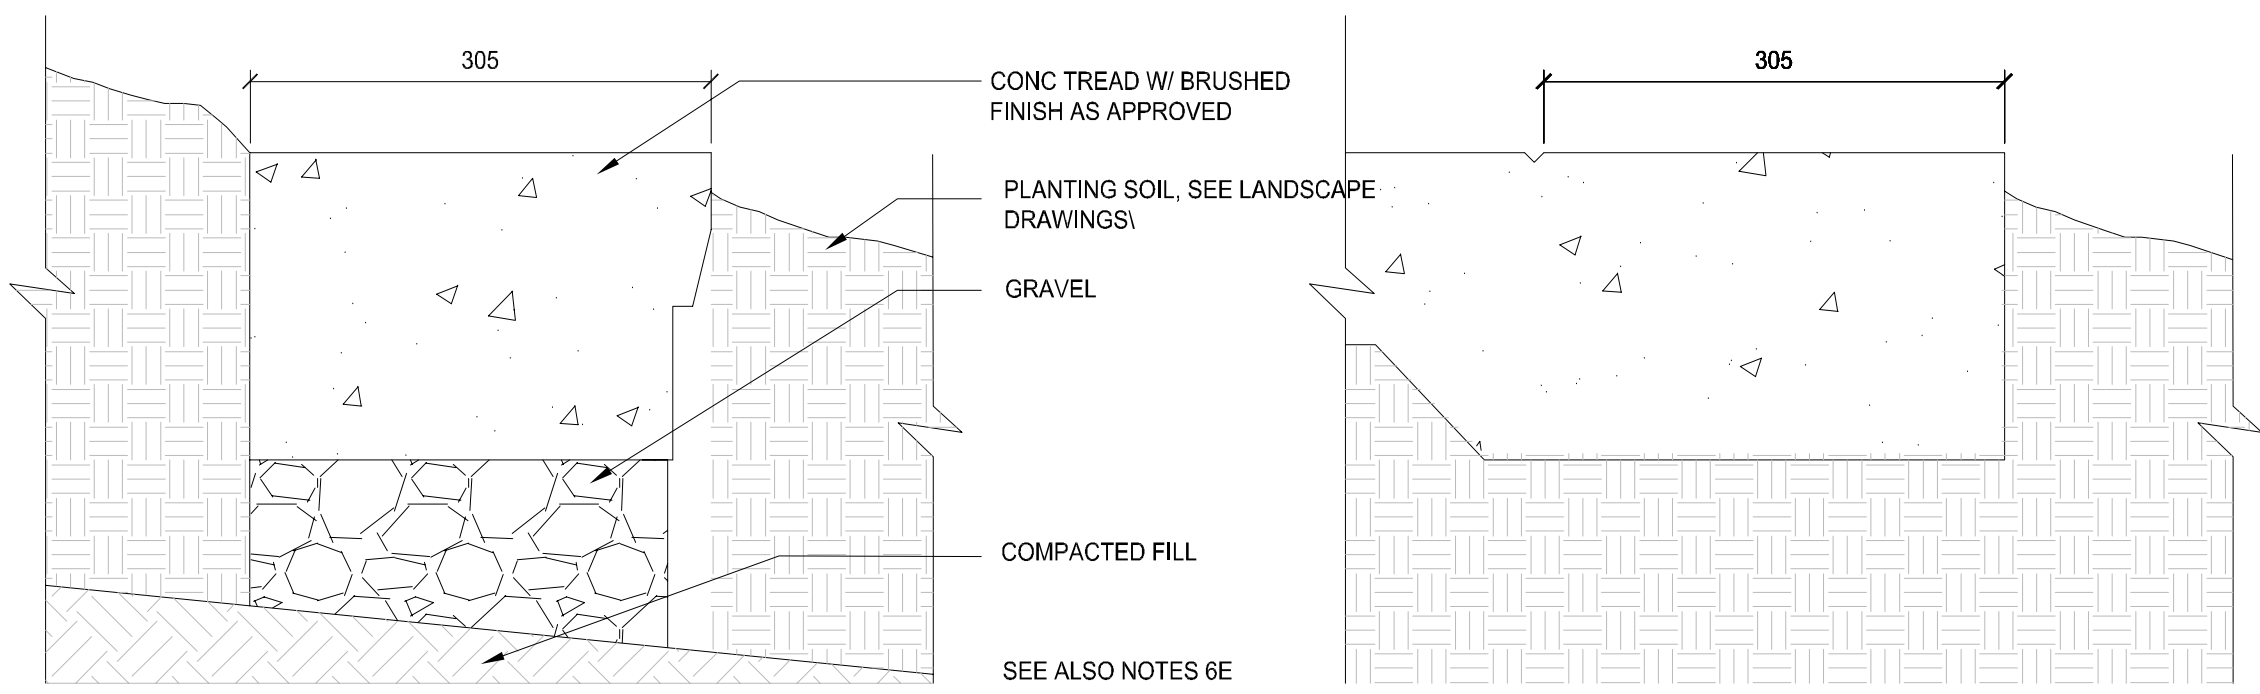


A. LANDSCAPE TREAD

B. PLAZA EDGE

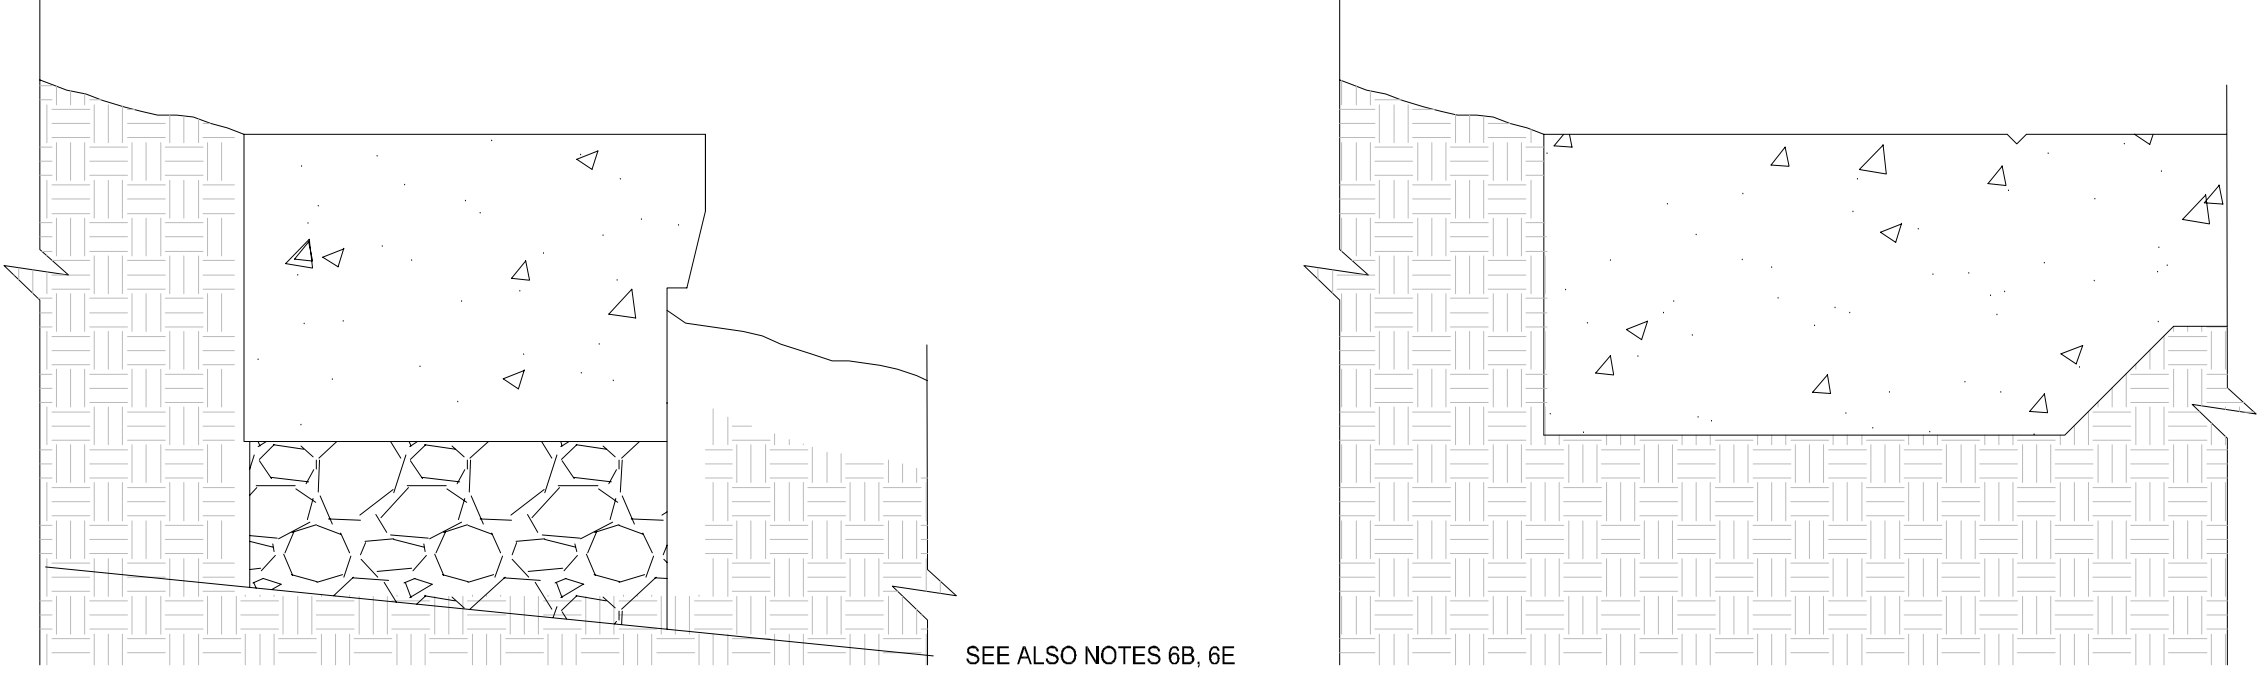

C. LANDSCAPE TREAD RISER


D. TREAD IN SIDEWALK

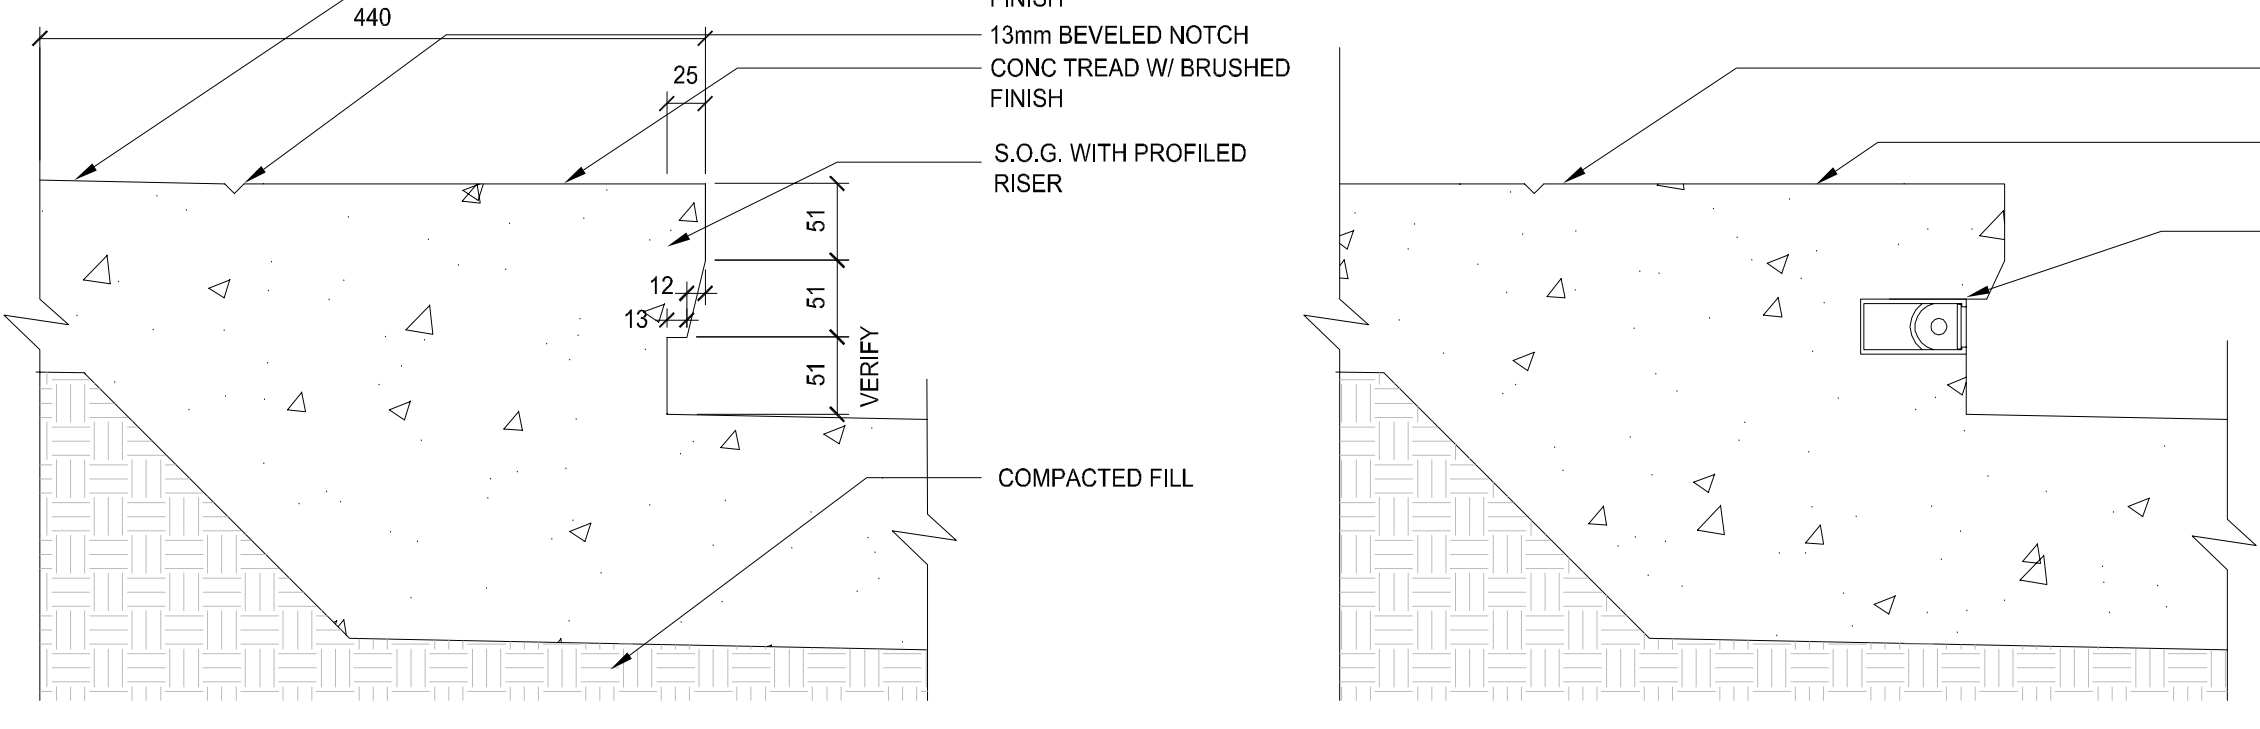

E. AT SOLID RISER


F. AT STEP LIGHT

6 ENTRY PLAZA STEPS SECTION DETAILS
1:5

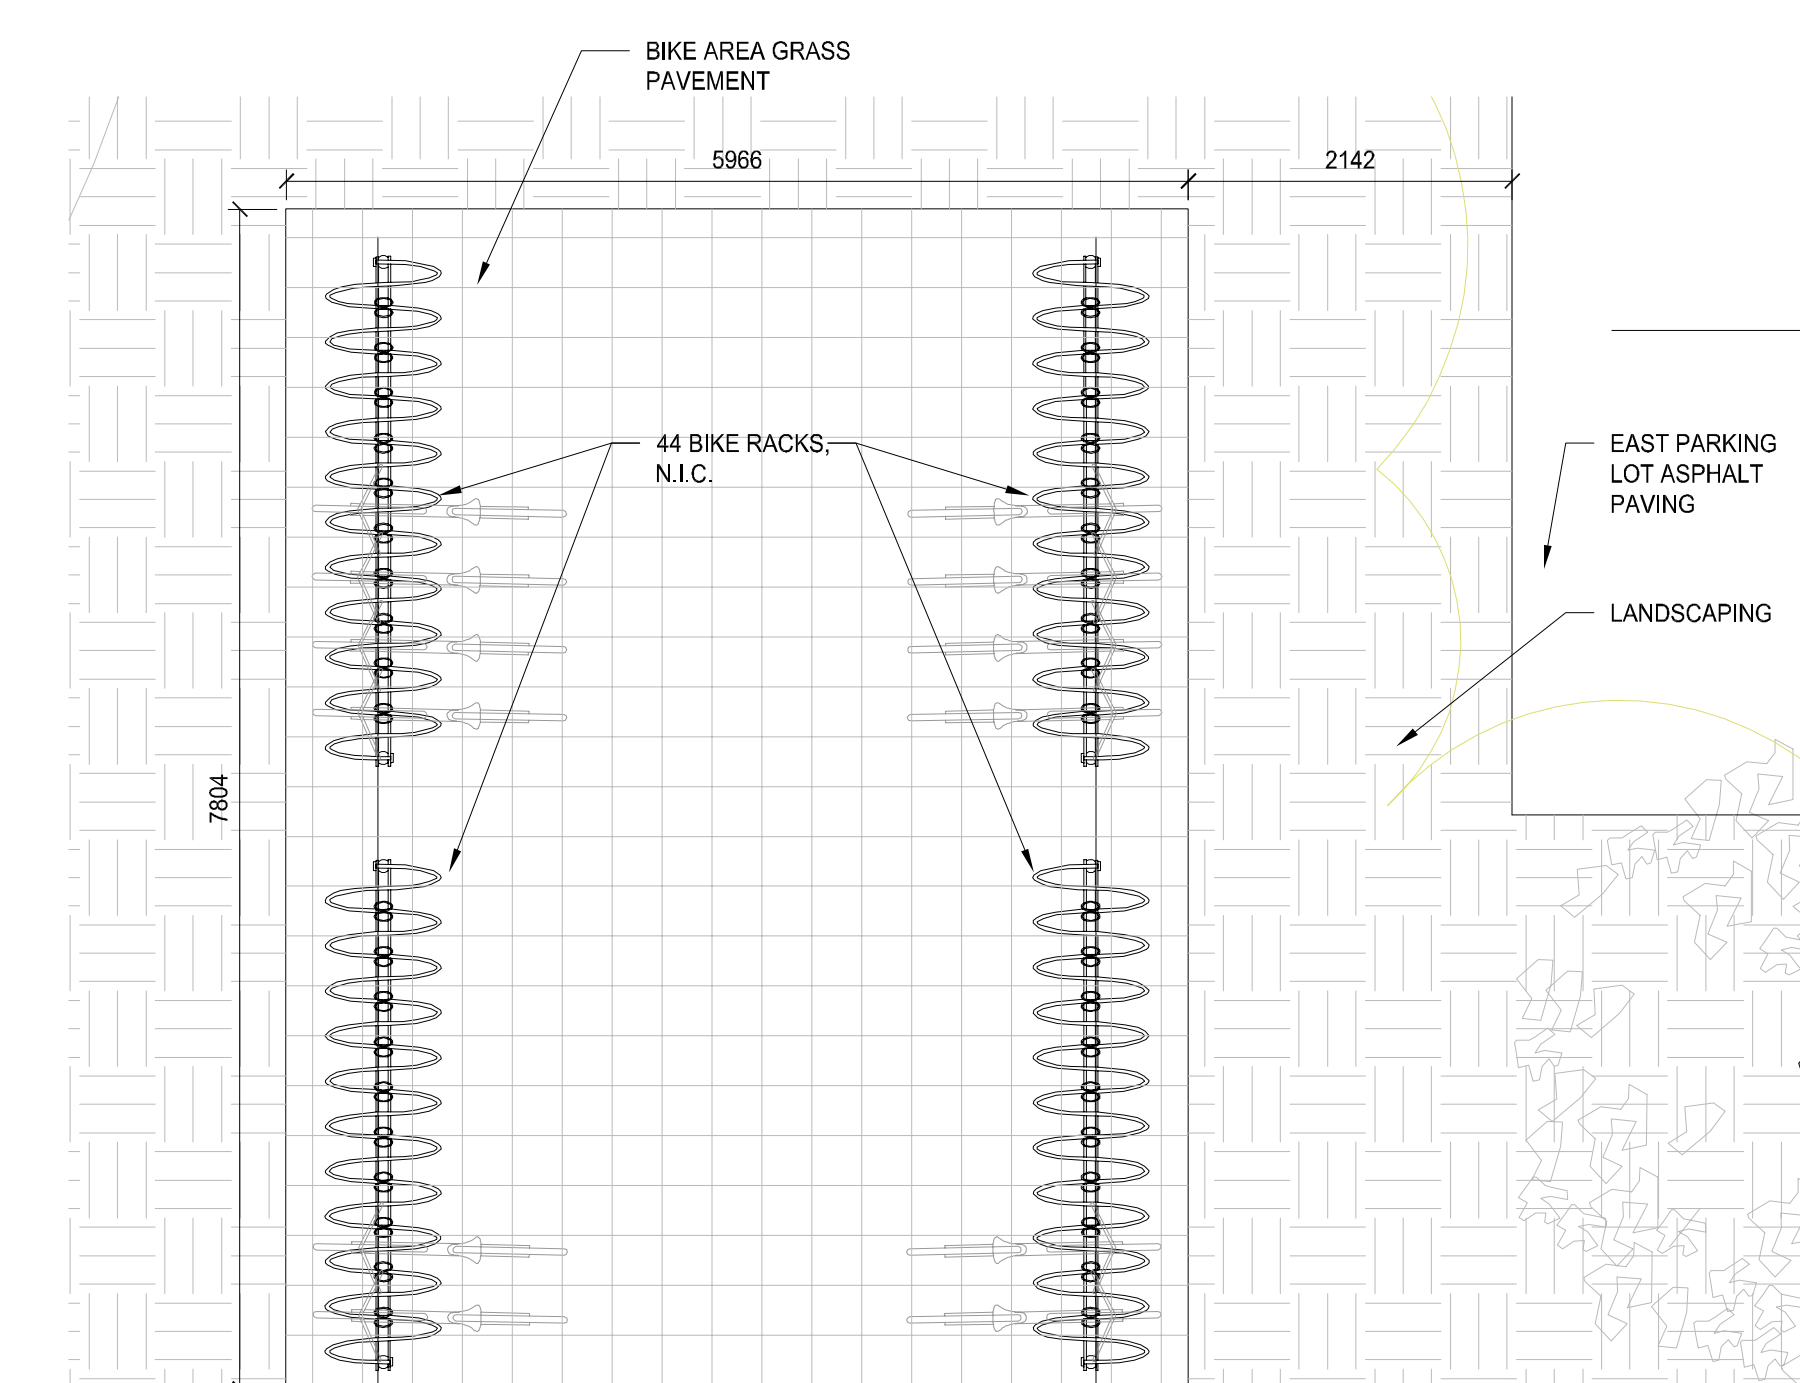


2 WEST PARKING LOT BIKE RACKS LANDSCAPE PLAN
1:50


3 EAST PARKING LOT BIKE RACKS LANDSCAPE PLAN
1:50

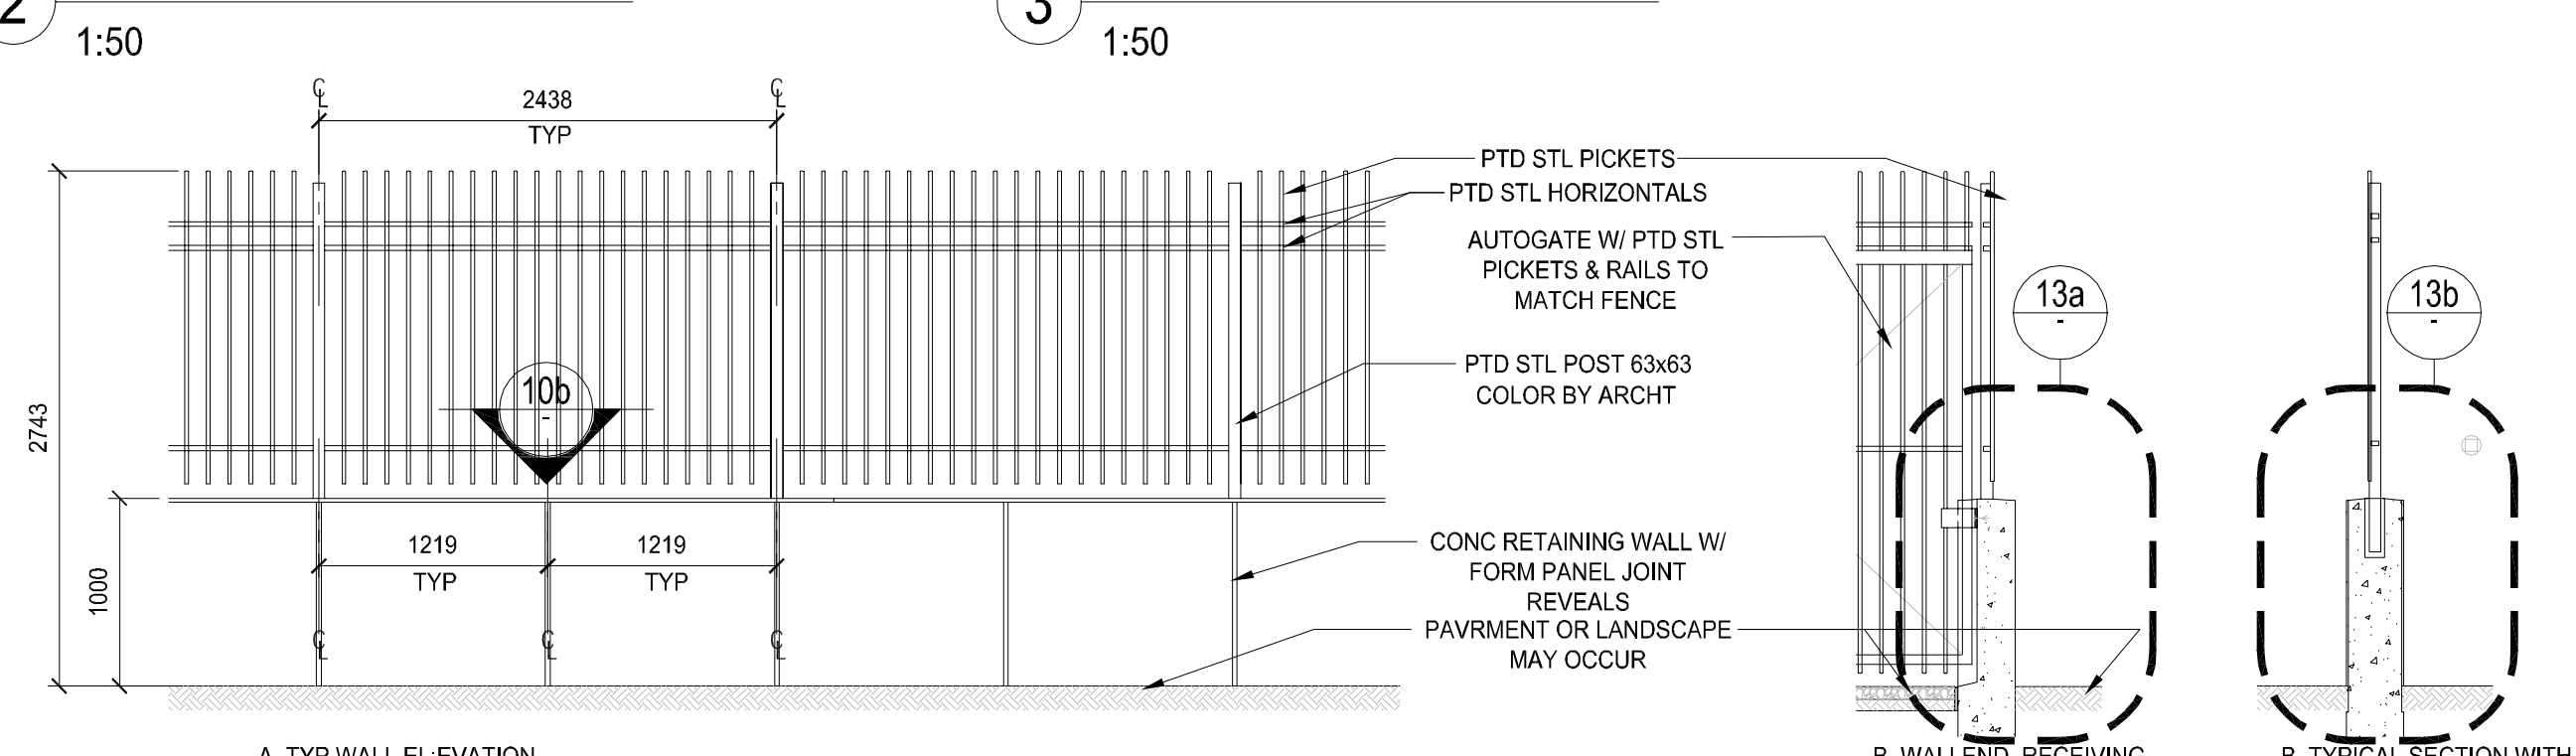


8 TYP ELEVATION & SECTIONS SITE SECURITY WALL AND FENCE
1:40

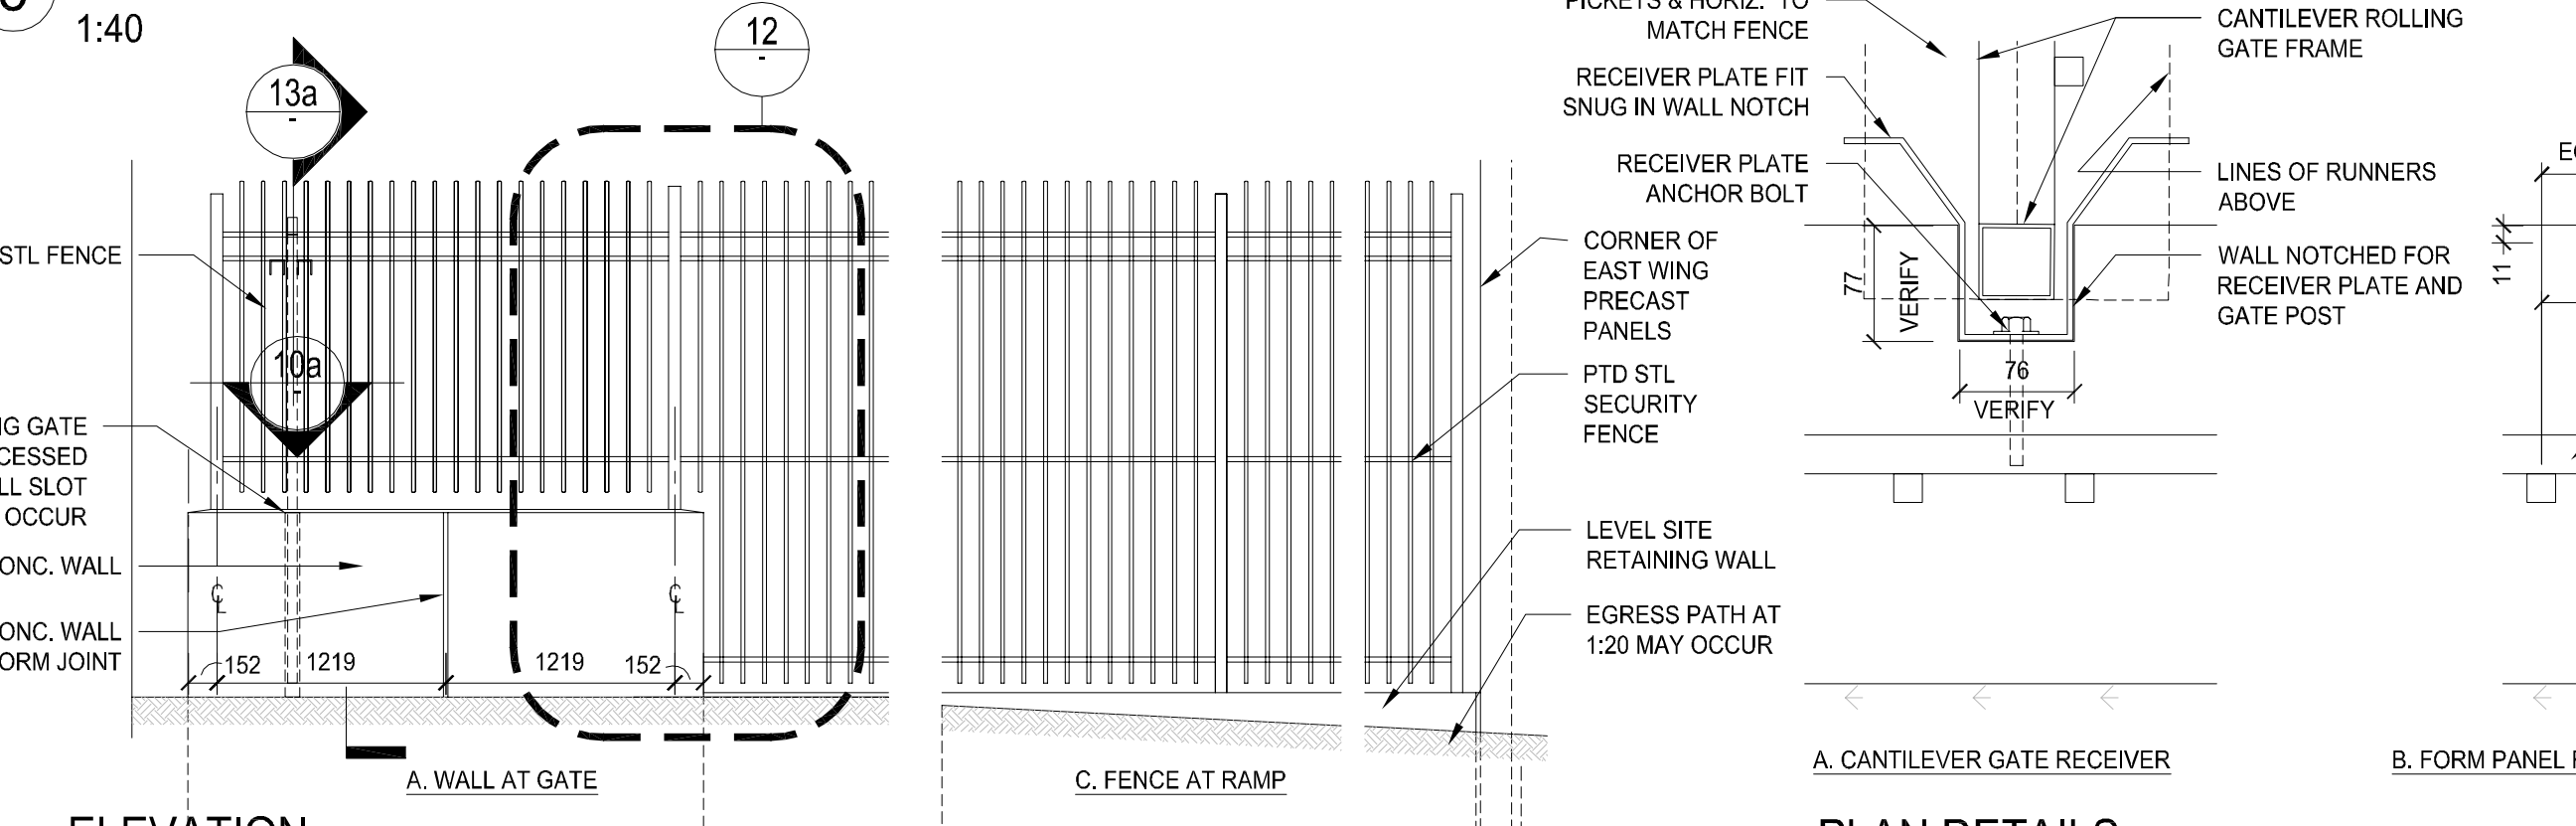


9 ELEVATION, SITE WALL & SECURITY FENCE DETAILS
1:40

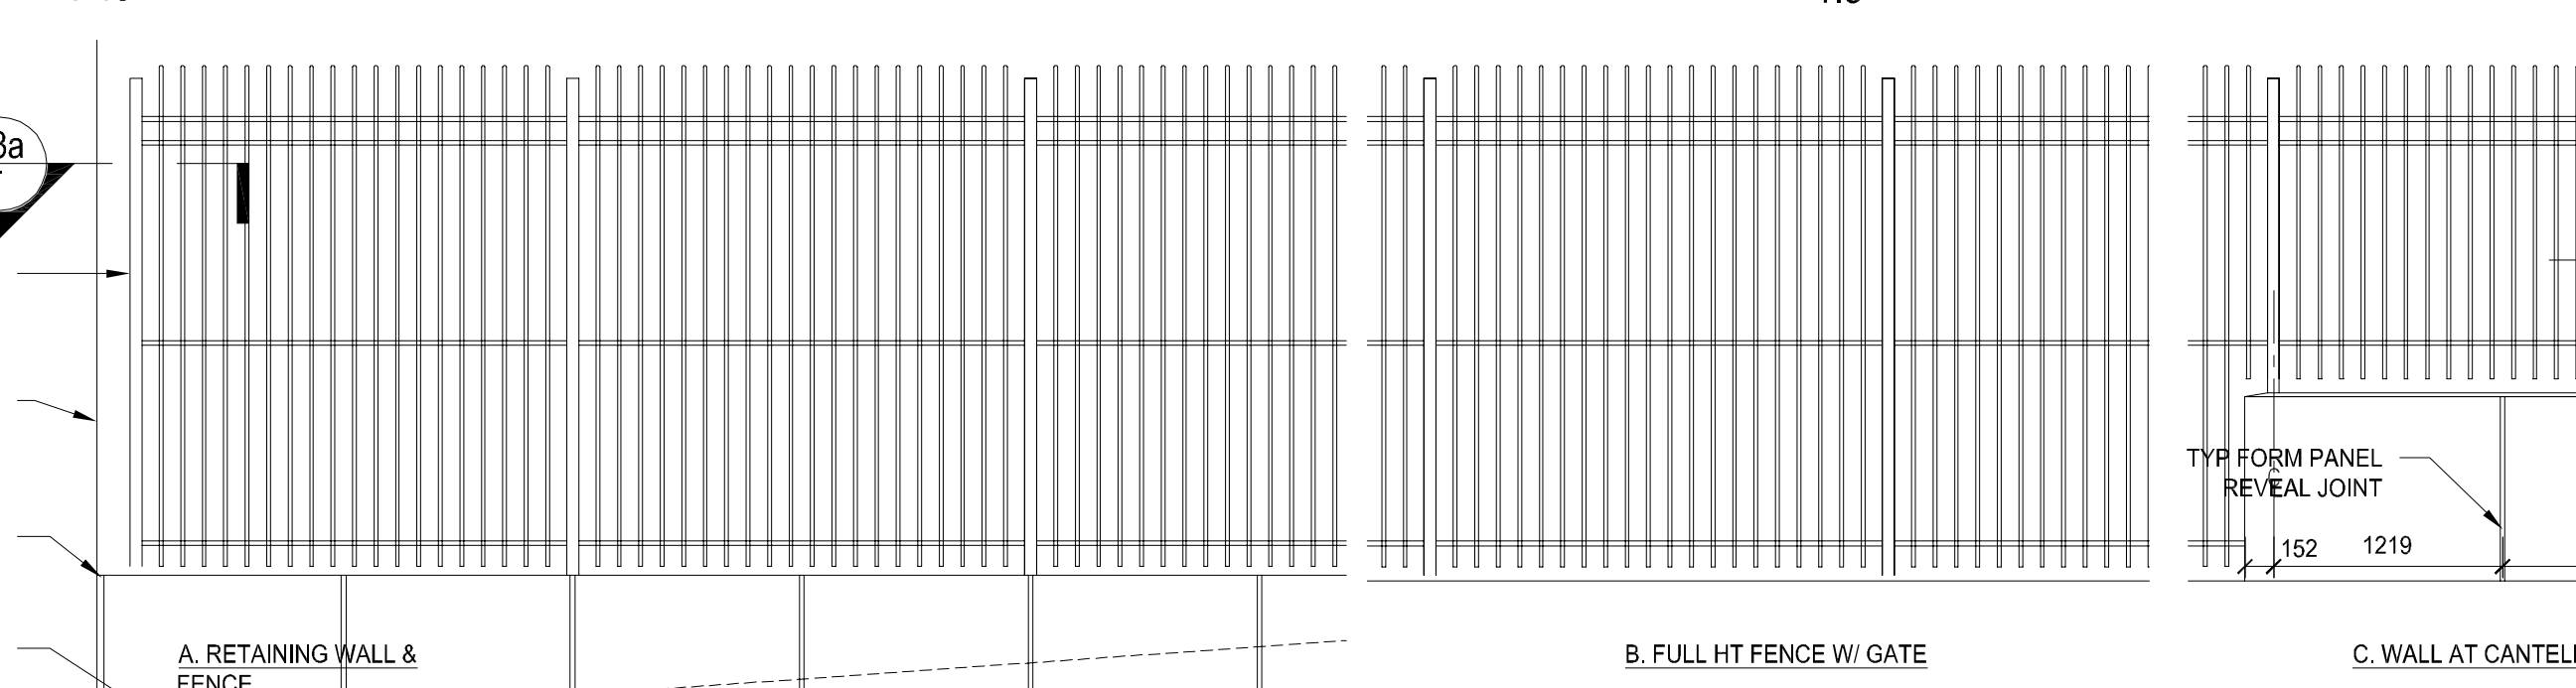

10 PLAN DETAILS CONC. WALL REVEALS
1:5

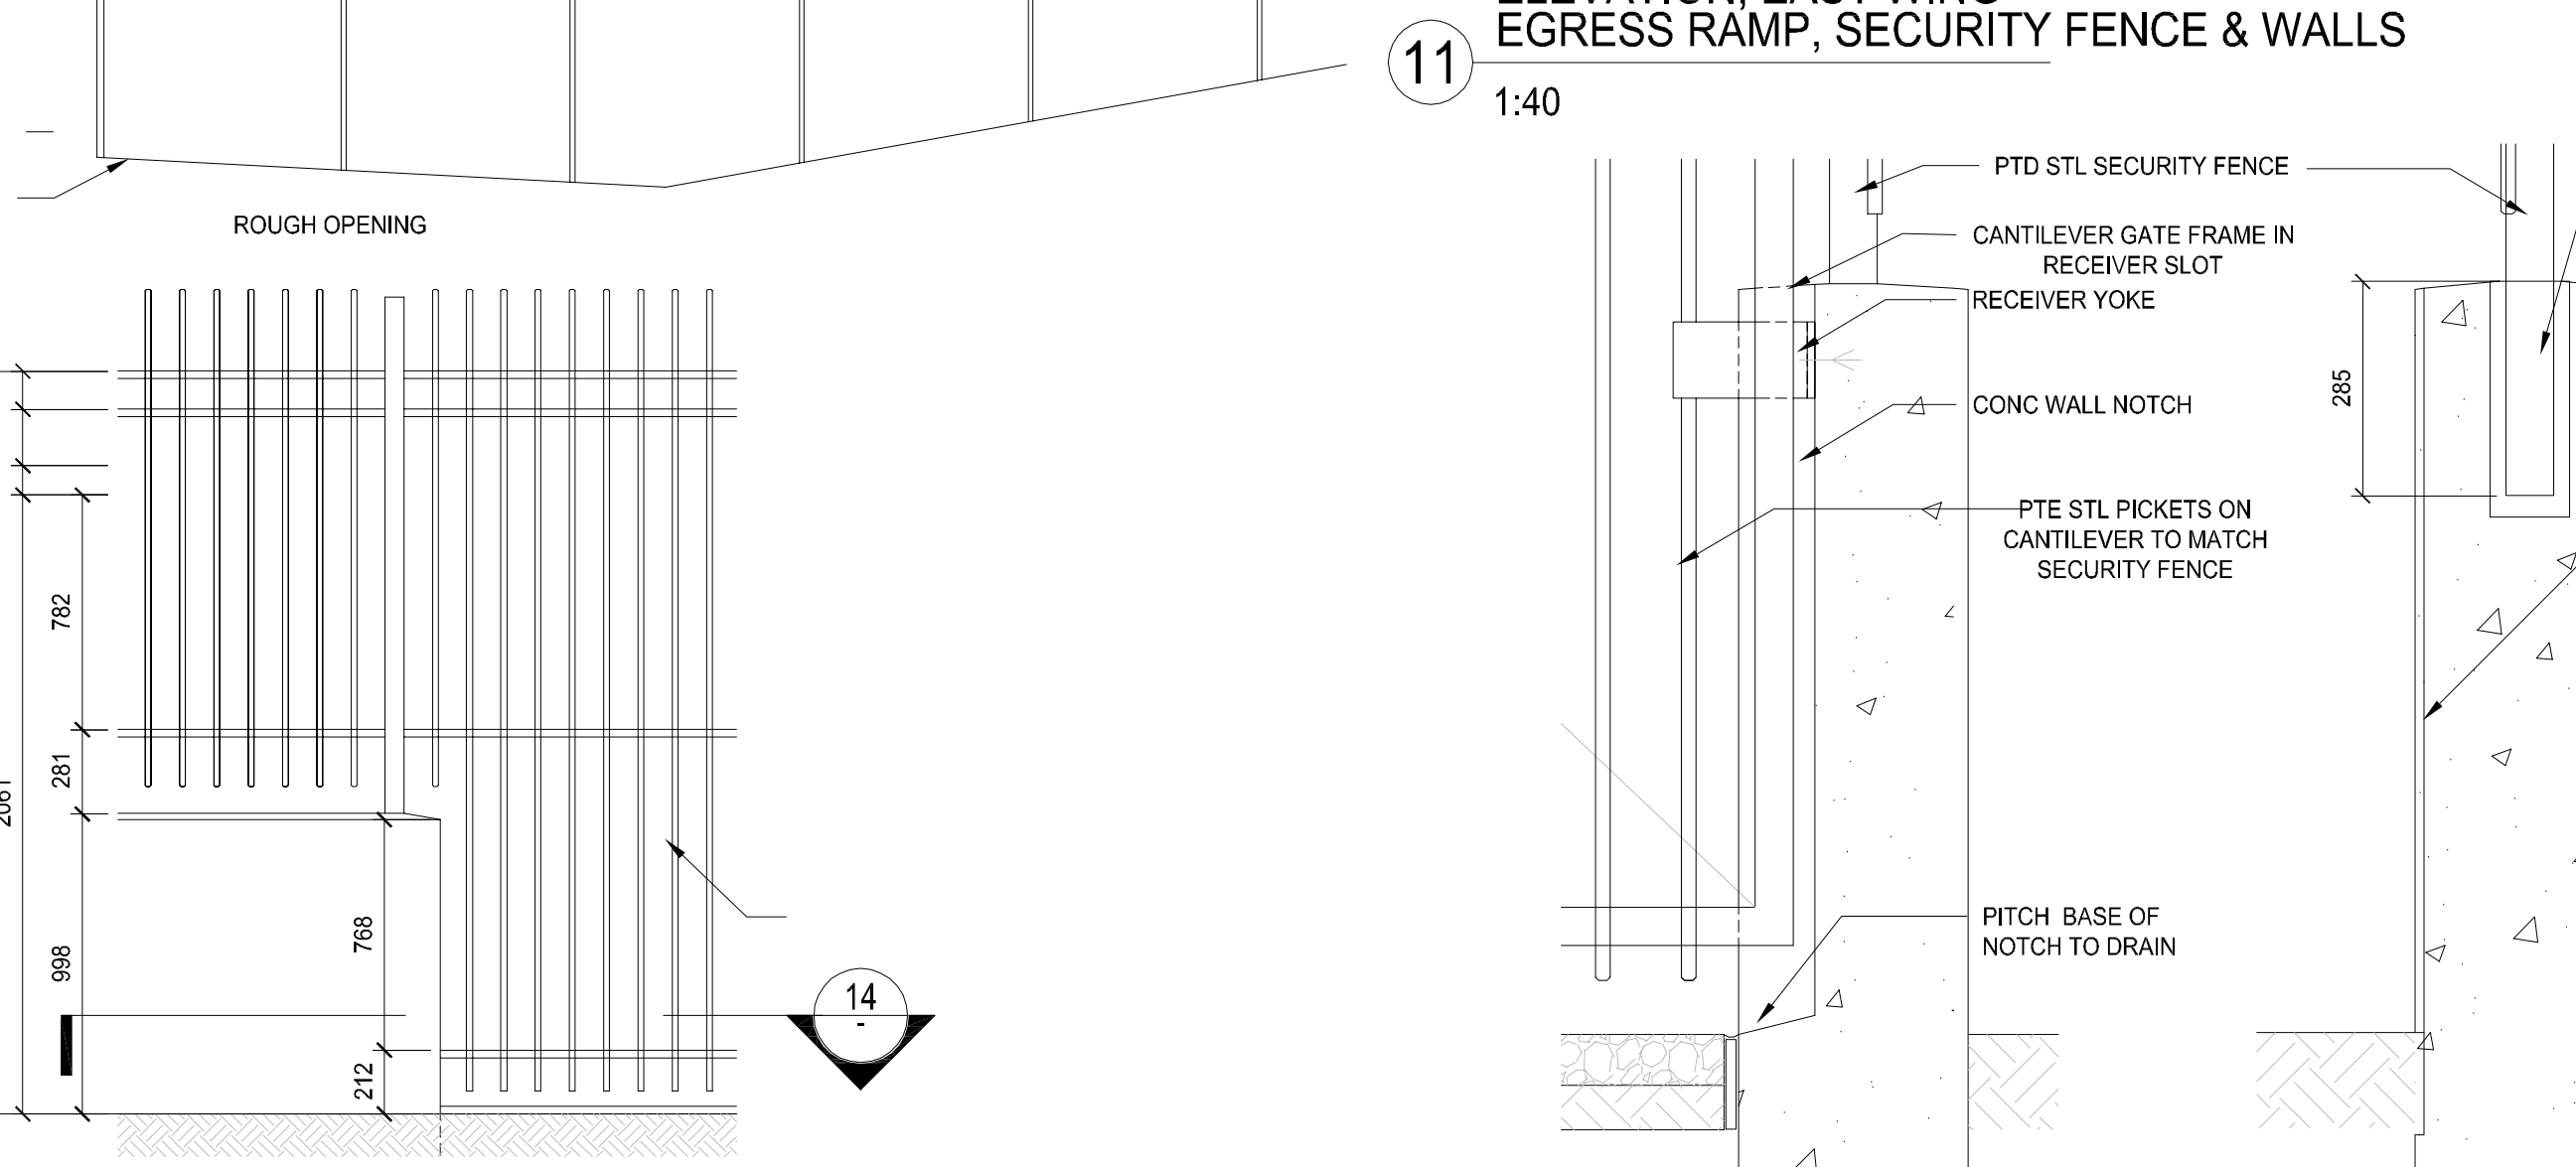



11 ELEVATION, EAST WING EGRESS RAMP, SECURITY FENCE & WALLS
1:40

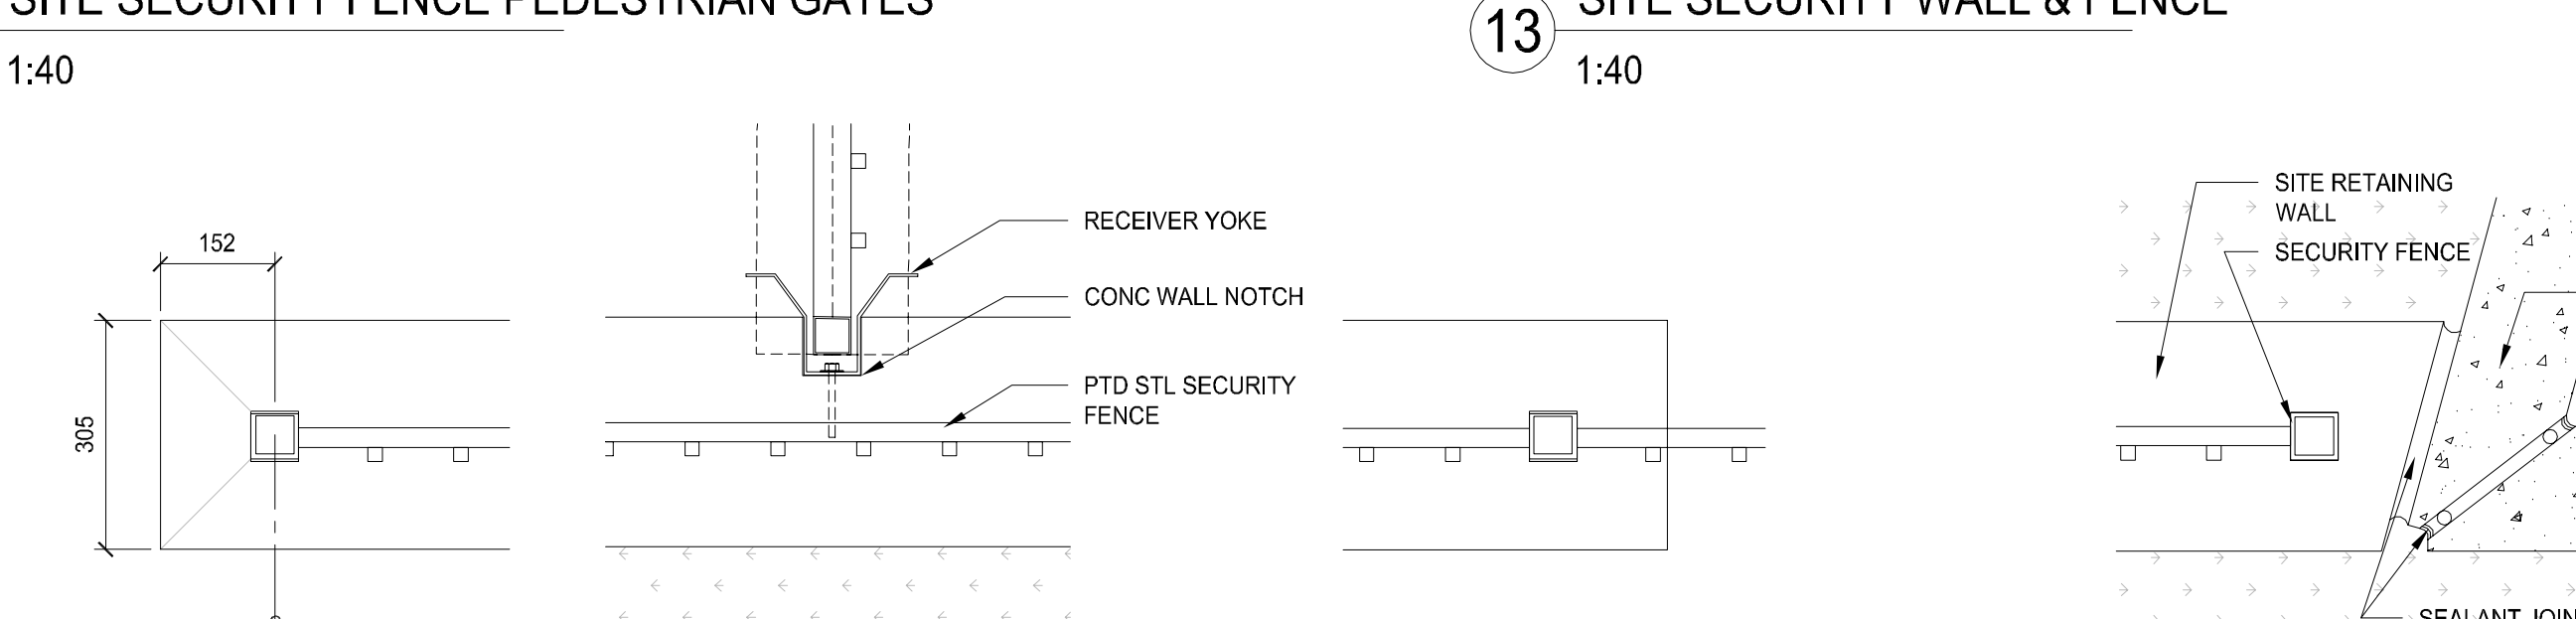

12 SECTION DETAILS SITE SECURITY WALL & FENCE
1:40

13 SECTION DETAILS SITE SECURITY WALL & FENCE
1:40

14 SECURITY WALL, FENCE, AND GATES PLAN DETAILS
1:25

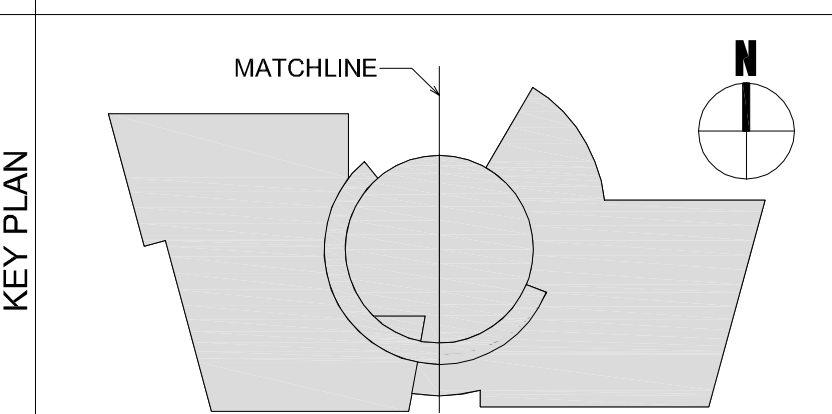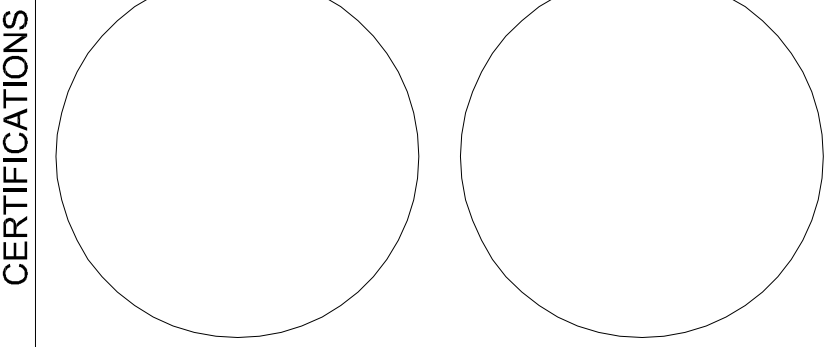

MARK	DATE	DESCRIPTION
1	8/16/2007	VE CHANGES

REVISION NOTES

CONTRACTORS

BUILDING

PROJECT

SUBMISSION

DRAWING TITLE

FILE NAME

DRAWN BY

CHECKED BY

DRAWING NO.

DISCIPLINE

SHEET TYPE

SEQUENCE

DATE DRAFTED

SHEET SIZE

OF

A-103



UNITED STATES COURTHOUSE

JACKSON, MISSISSIPPI

ARCHITECT

H3 HARDY COLLABORATION ARCHITECTURE

www.h3nc.com
902 BROADWAY, 19TH FLOOR
NEW YORK, NEW YORK 10010

LOCAL ARCHITECT:

DALE AND ASSOCIATES ARCHITECTS, P.A.

ONE JACKSON PLACE, SUITE 250
188 E. CAPITOL STREET
JACKSON, MS 39201

STRUCTURAL ENGINEER:

WALTER P. MOORE

1845 WOODALL RODGERS FRWY., SUITE 1650
DALLAS, TX 75201-2287

MECHANICAL/PLUMBING ENGINEER:

COOKE DOUGLASS FARR LEMONS

9780 J-55 NORTH, STE. 101
JACKSON, MS 39211

ELECTRICAL ENGINEER:

WATKINS O'GWYNN

4523 OFFICE PARK DRIVE
JACKSON, MS 39208

CIVIL ENGINEER:

SPENCER-ENGINEERS, INC.

P.O. BOX 4334
JACKSON, MS 39296

LIGHTING:

FISHER MARANTZ STONE

22 WEST 10TH STREET
NEW YORK, NY 10011

ACOUSTICS:

POLYSONICS

5115 MACARTHUR BLVD, NW
WASHINGTON, D.C. 20016

BLAST ENGINEERING:

HINMAN CONSULTING ENGINEERS

350 FIFTH AVENUE, SUITE 4715
NEW YORK, NY 10118

FIRE AND LIFE SAFETY:

ROLF JENSEN & ASSOCIATES

1381 NORTHWEST FREEWAY, SUITE 330
HOUSTON, TX 77040

SECURITY:

SYSTEM GROUP INC.

11200 ROGER BACON DRIVE, SUITE 501
RESTON, VA 20190

COURTS SECURITY:

TYCO FIRE & SECURITY AOT

3001 EISENHOWER AVENUE, THIRD FLOOR
ALEXANDRIA, VA 22304

COURTS TECHNOLOGY:

ELECTRONICS INTERIORS, INC.

1310 SIBLEY MEMORIAL HIGHWAY
MINNETONKA, MN 55120

LEED CONSULTING:

THE EPSTEIN GROUP, INC.

303 FERGUSON STREET
ATLANTA, GA 30307

VERTICAL TRANSPORTATION:

VAN DEUSEN ASSOCIATES

5 REGENT STREET, SUITE 524
LIVINGSTON, NJ 07039

COST ESTIMATING:

CONSTRUCTION COST SYSTEMS


200 WEST 22ND STREET, SUITE 209
LOMBARD, IL 60148

SIGNAGE:


TWO TWELVE ASSOCIATES, INC.

902 BROADWAY, 20TH FLOOR
NEW YORK, NY 10010

CERTIFICATIONS

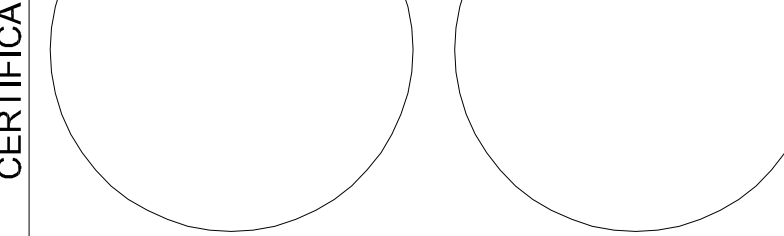

KEY PLAN

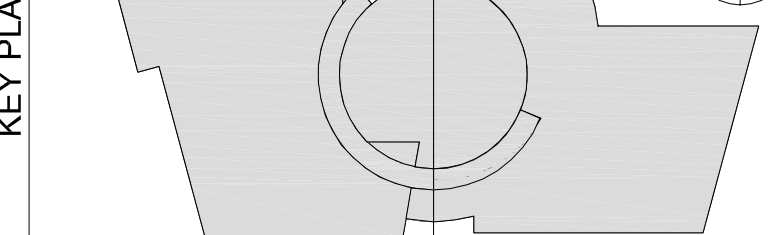

MARK	DATE	DESCRIPTION
1	8/16/2007	VE CHANGES

REVISION NOTES

GRAPHIC SCALE

CONTRACTORS

CONSTR. CON.

NAME

UNITED STATES FEDERAL COURTHOUSE

STREET

COURT STREET

CITY/ST./ZIP

JACKSON, MS 39401

BUILDING NO.

-

OTHER

BUILDING NO.

-

FACILITY CODE

NEW UNITED STATES FEDERAL COURTHOUSE

JACKSON, MS

PROJECT

COURTHOUSE

PROJECT NO.

MS 00149

GSA PM

LAURA SHADIX

SUBMISSION

100% CONSTRUCTION DOC

SUB. DATE

10 September 2007

DRAWING TITLE

SECURITY FENCE PLAN & ELEVATIONS

FILE NAME

A-104.dwg

FLOOR NO.

PH

DATE DRAFTED:

-

CHECKED BY

-

SHEET SIZE:

914 X 1219

DRAWING NO.

DISCIPLINE

SHEET TYPE

SEQUENCE

OF

A-104

PROPERTY OF THE UNITED STATES GOVERNMENT - FOR OFFICIAL USE ONLY. Do not remove this notice. Properly destroy documents when no longer needed.