

ARCHITECT:
H3

902 BROADWAY, 19TH FLOOR
NEW YORK, NEW YORK 10010

DALE AND ASSOCIATES ARCHITECTS, P.A.
ONE JACKSON PLACE, SUITE 250
188 E. CAPITOL STREET
JACKSON, MS 39201

WALTER P. MOORE
1845 WOODALL RODGERS FRWY., SUITE 1650
DALLAS, TX 75201-2287

COOKE DOUGLASS FARR LEMONS
3780 I-55 NORTH, STE 101
JACKSON, MS 39211

WATKINS O'GWYNN
4523 OFFICE PARK DRIVE
JACKSON, MS 39206

SPENCER-ENGINEERS, INC.
P.O. BOX 4328
JACKSON, MS 39286

FISHER MARANTZ STONE
22 WEST 19TH STREET
NEW YORK, NY 10011

POLYSONICS
5115 MACARTHUR BLVD, NW
WASHINGTON, D.C. 20018

HINMAN CONSULTING ENGINEERS
350 FIFTH AVENUE, SUITE 4715
NEW YORK, NY 10110

ROLF JENSEN & ASSOCIATES
13831 NORTHWEST FREEWAY, SUITE 330
HOUSTON, TX 77040

SYSTECH GROUP INC.
11260 ROGER BACON DRIVE, SUITE 501

COURTS SECURITY:
TYCO FIRE & SECURITY ADT
3601 EISENHOWER AVENUE, THIRD FLOOR

COURTS TECHNOLOGY:
ELECTRONICS INTERIORS, INC.
1310 SIBLEY MEMORIAL HIGHWAY

LEED CONSULTING:
THE EPSTEN GROUP, INC.
303 FERGUSON STREET

VERTICAL TRANSPORTATION:
VAN DEUSEN ASSOCIATES
5 REGENT STREET, SUITE 524

COST ESTIMATING:
CONSTRUCTION COST SYSTEMS
200 WEST 22ND STREET, SUITE 200

SIGNAGE:
TWO TWELVE ASSOCIATES, INC.
902 BROADWAY, 20TH FLOOR

PLAN	
------	--

KEY	8
-----	---

[illegible]

FACTORS	GRAPHIC
A	
A	
C	
C	

A/E TASK NO	
CONS. CONT	

CONT	PRIME A/E
	SUB A/E
	CONSTR. CO

STREET
CITY/ST./ZIP

BU	OTHER
	BUILDING NO
	FACILITY CO

CT	TITLE
	PROJECT

PRC	PROJECT NO.
	GSA PM

	SUB. DATE
	DRAWING TI

NG	FILE NAME
	FLOOR NO.
	DRAWN BY

DRAWING NO.	
-------------	--

I.	
R.	

N.	

COURT STREET
JACKSON, MS 39401

0s.	-
DE	-

JACKSON, MS
COURTHOUSE


	MS 00149
	LAURA SHADIX
	1000 S. BENTLEY BLVD.


10 September 2007
FILE PUBLIC LOBBY LEVEL 2

A-621.dwg	
PH	DATE DRAFTED:


A 621

	SHEET	OF

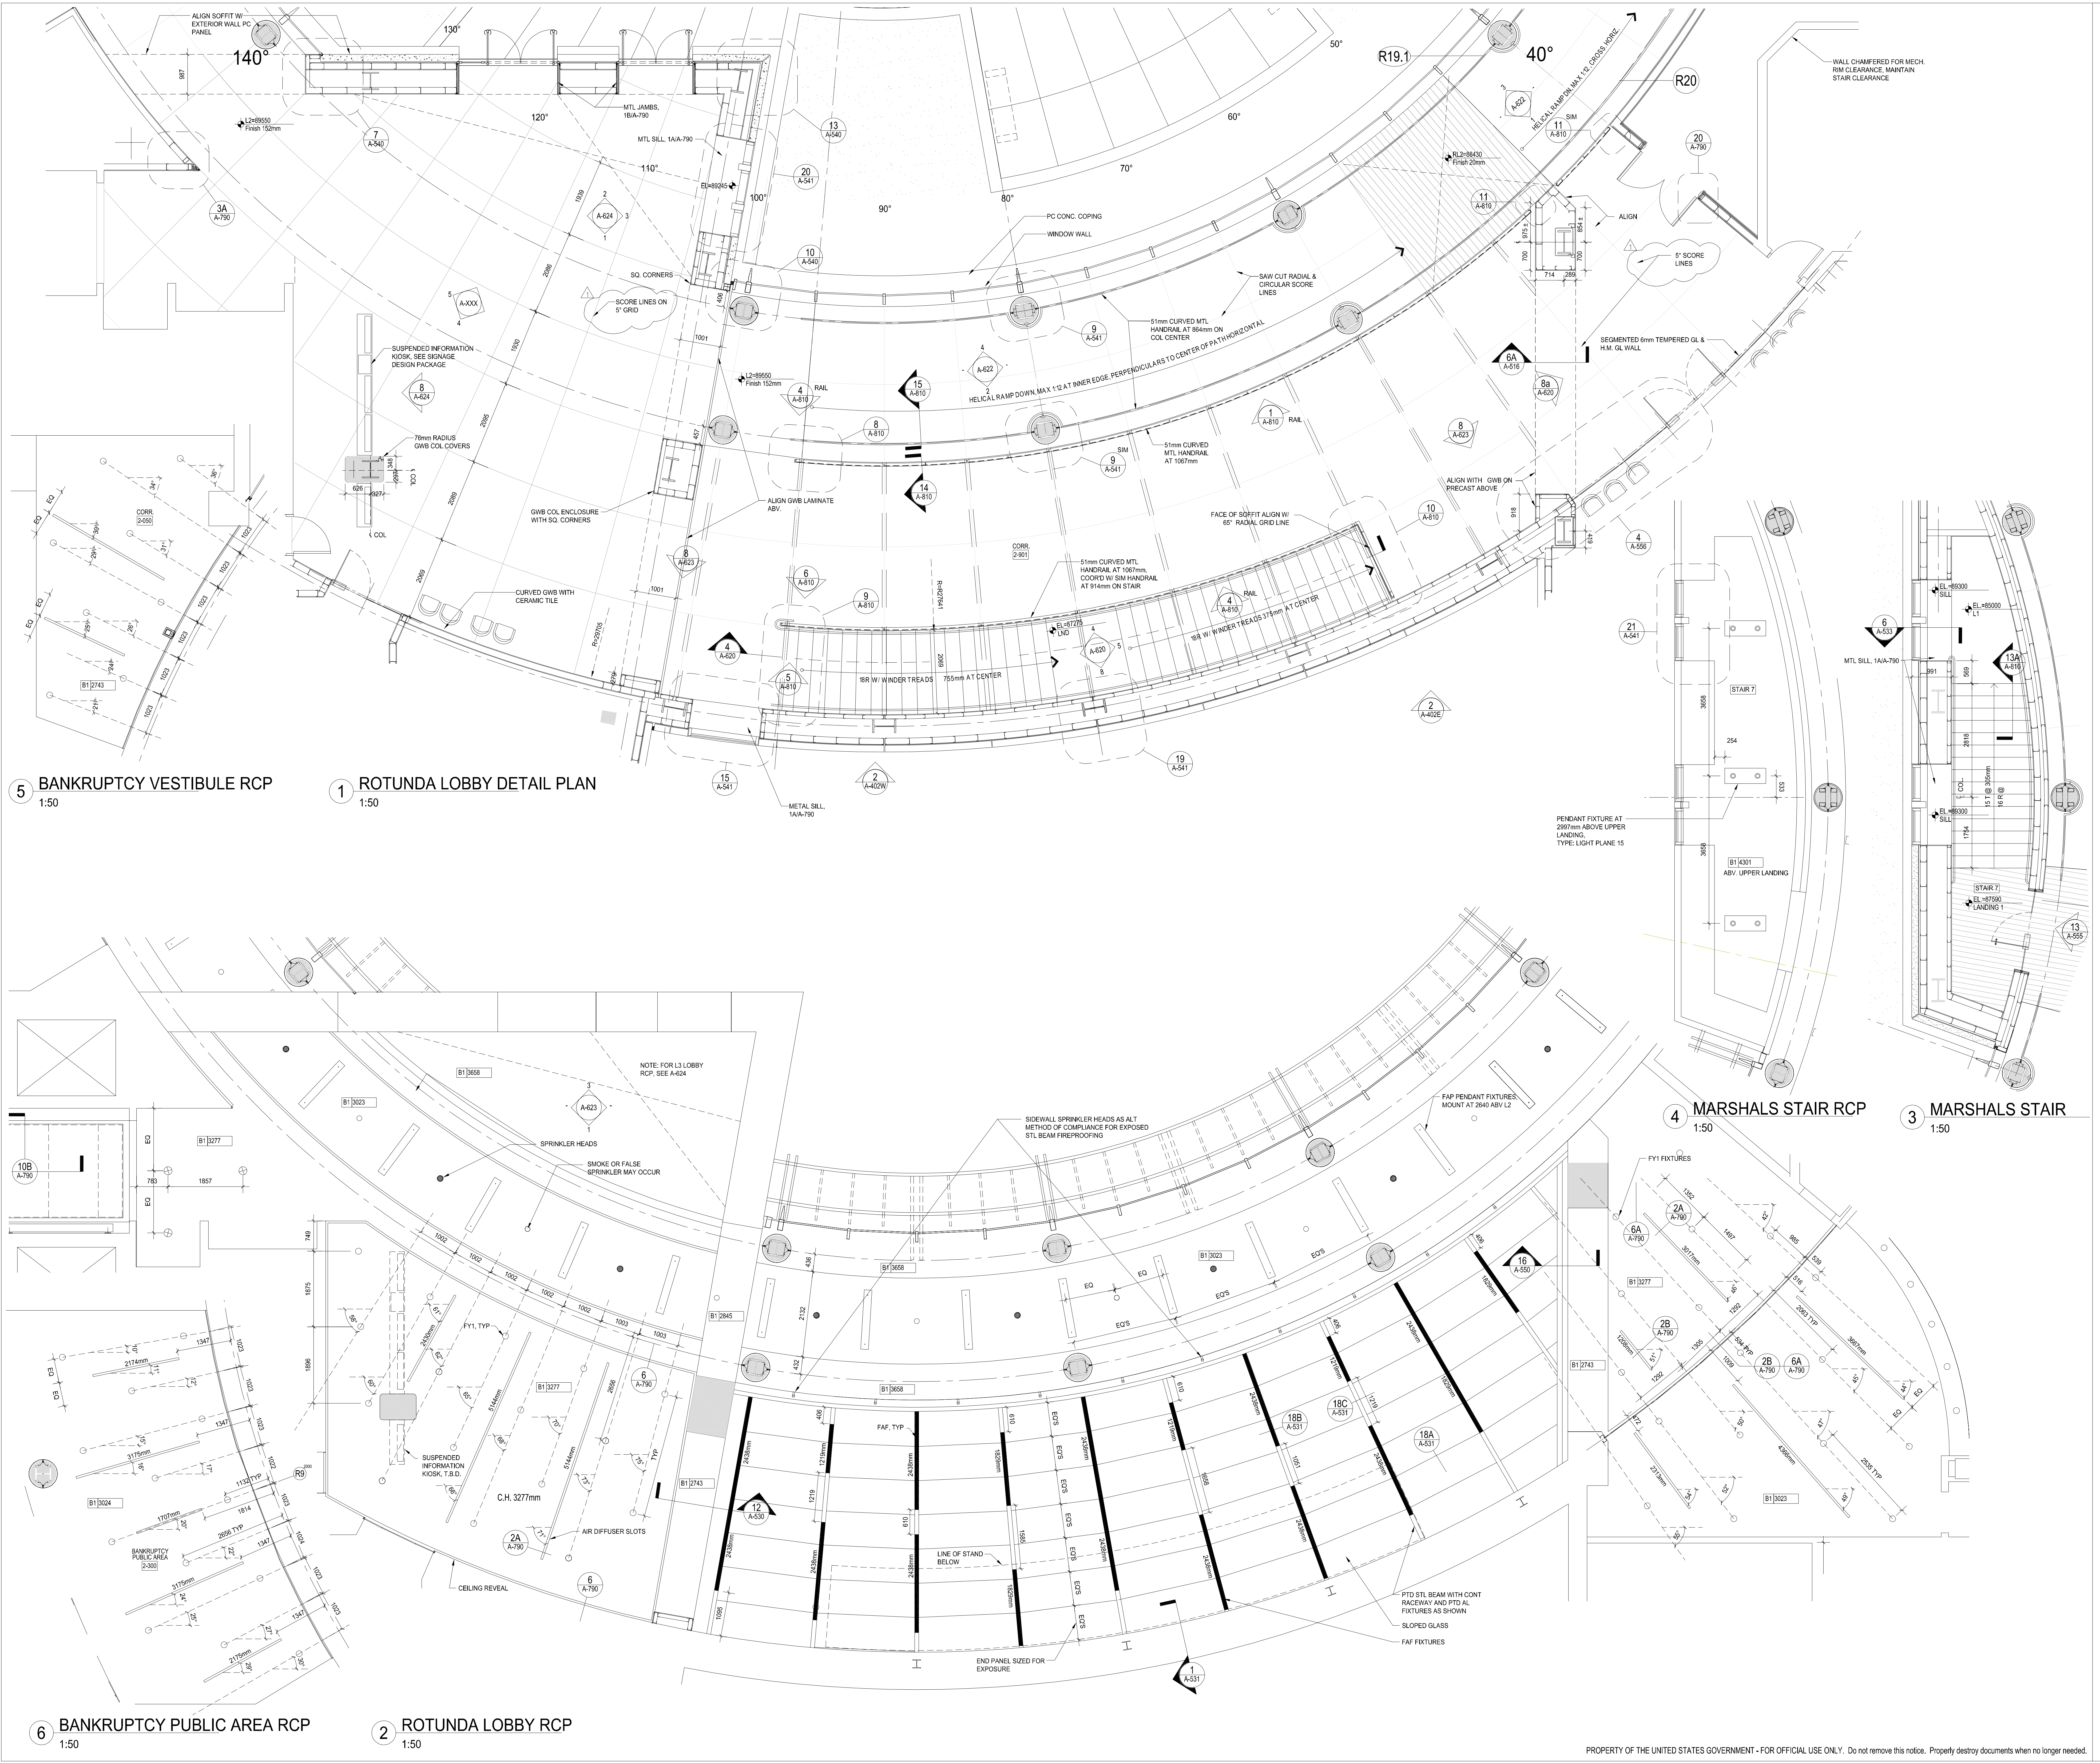


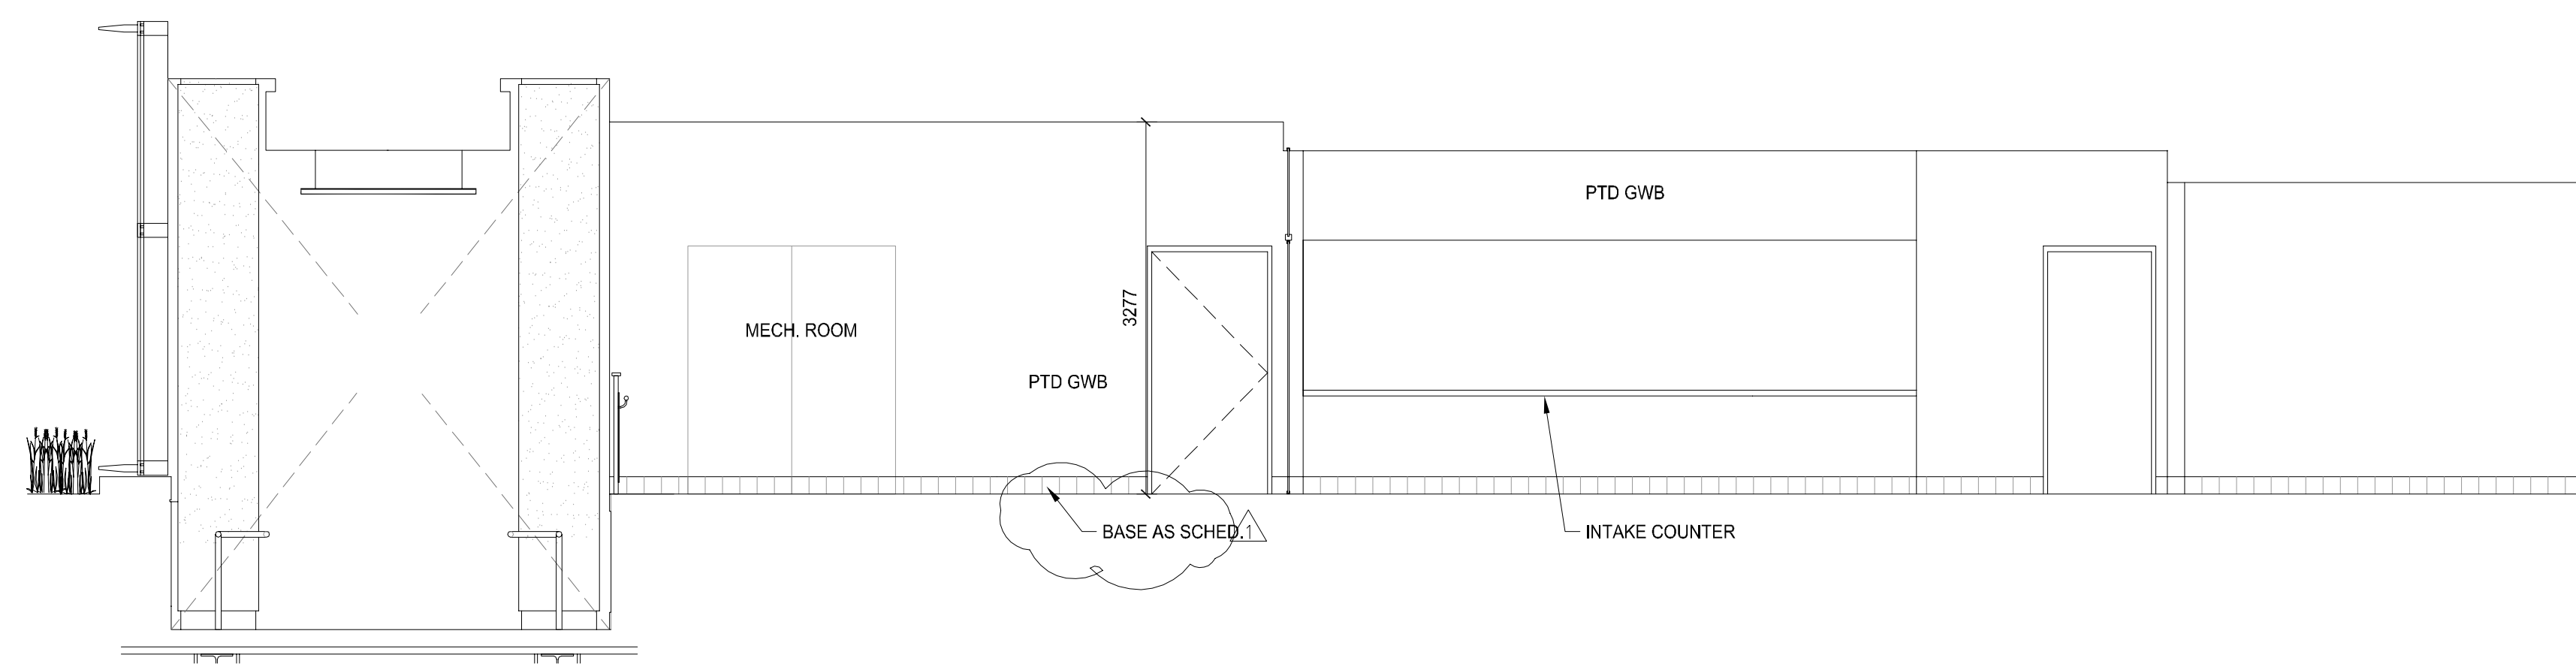


1 EAST ELEVATION THROUGH INTAKE AREA
ROTUNDA LOBBY
1:50

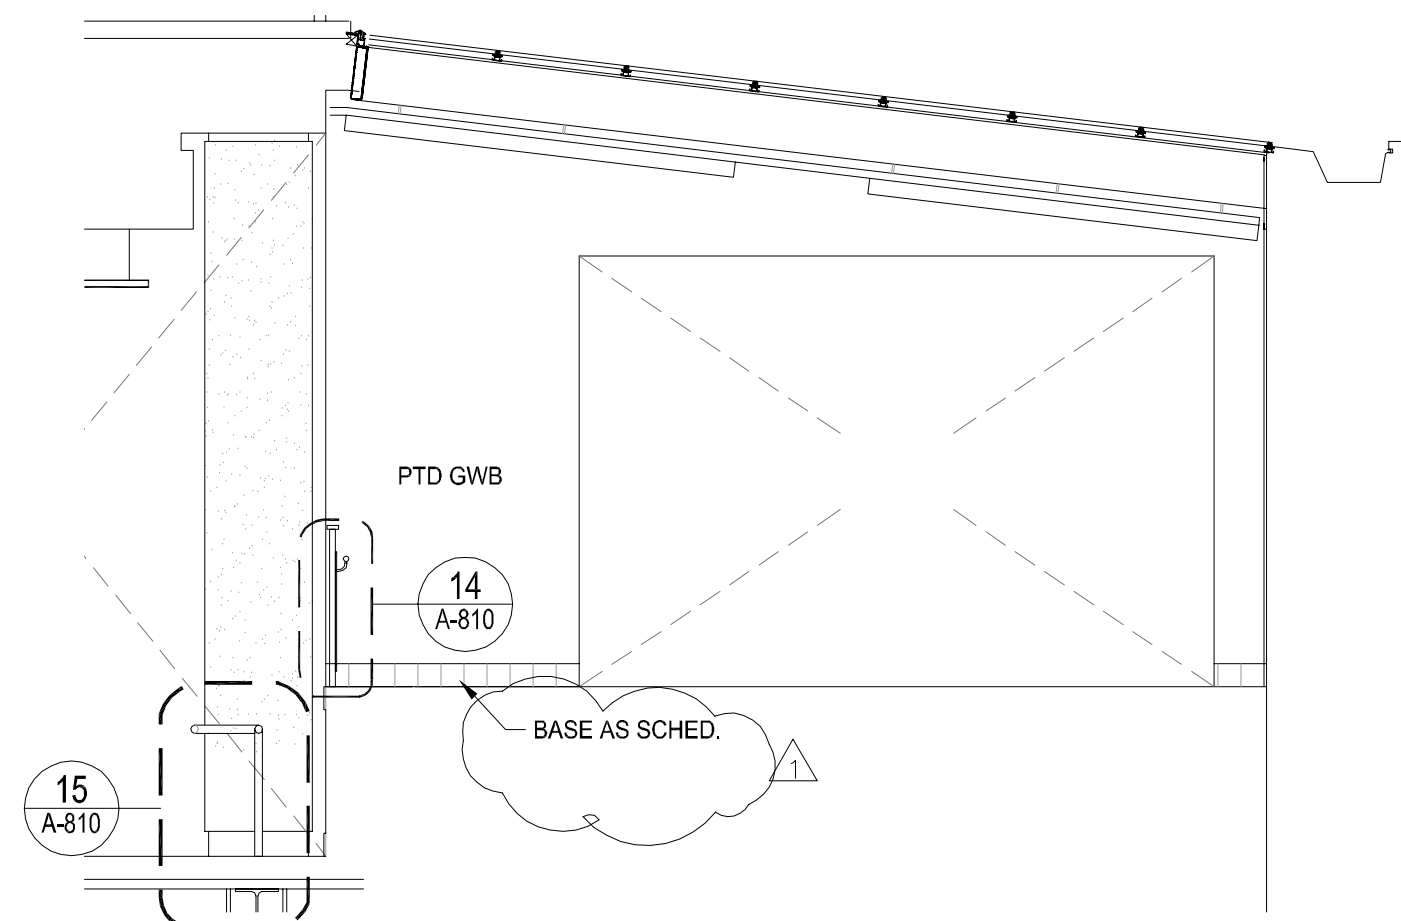


2 EAST ELEVATION BEYOND STAIR 1
ROTUNDA LOBBY
1:50

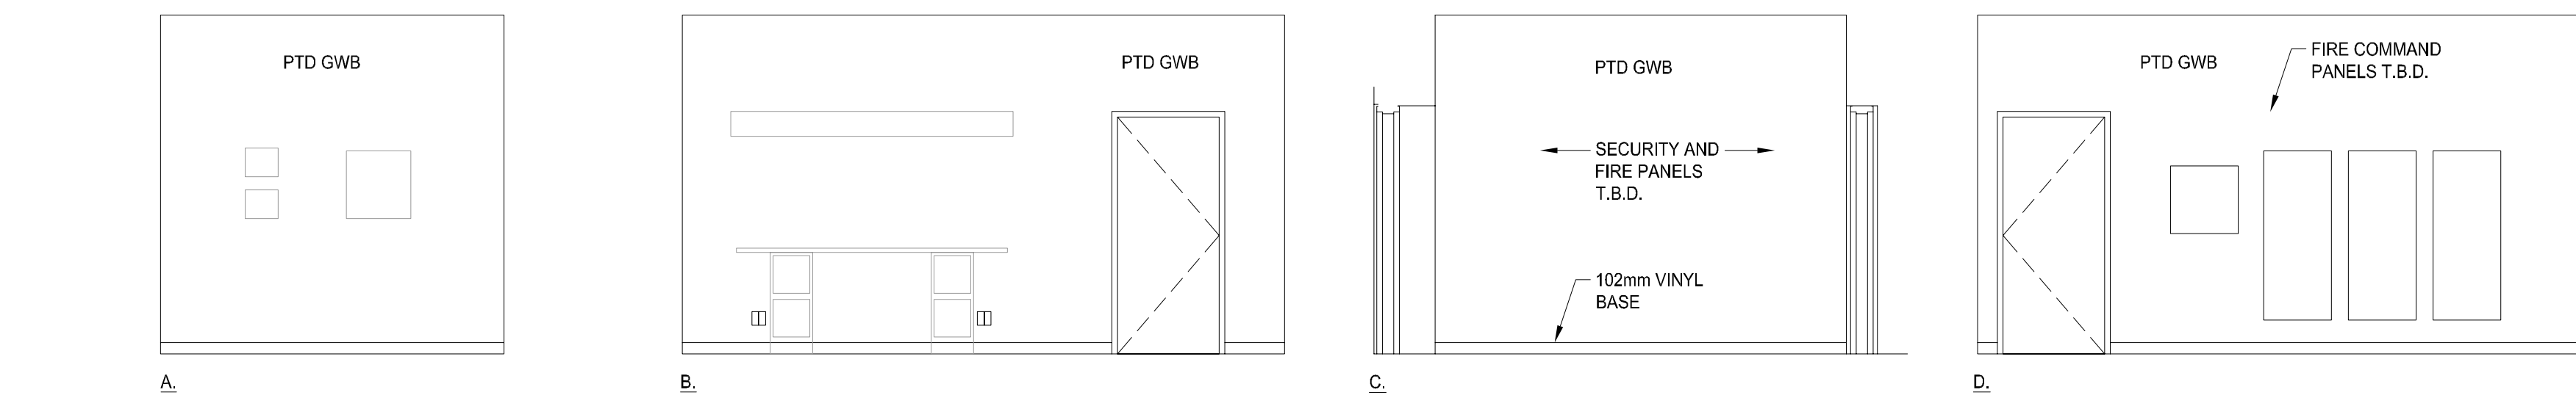


4 FIRE COMMAND CENTER
ENTRY ELEVATIONS
1:50

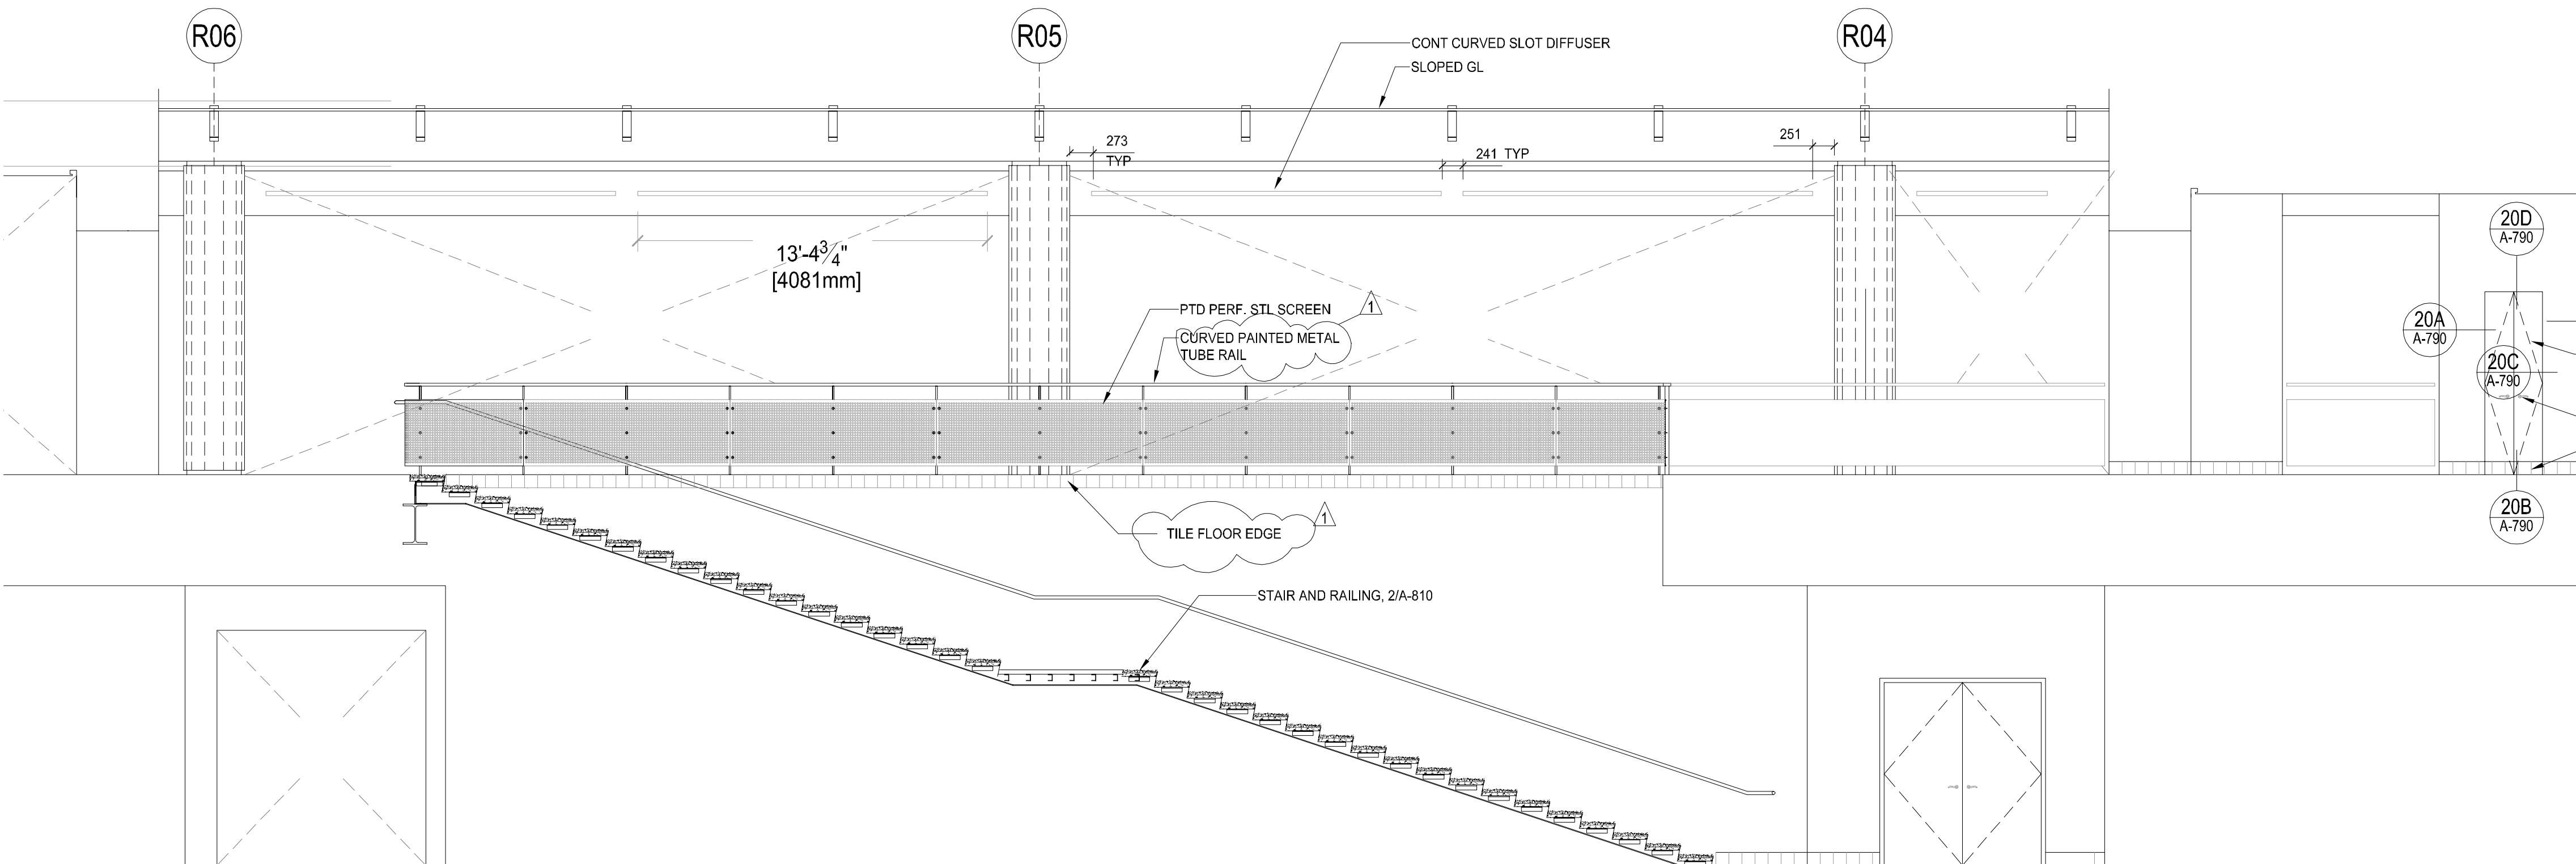


6 NORTH ELEVATION AT STAIR 1
ROTUNDA LOBBY
1:50

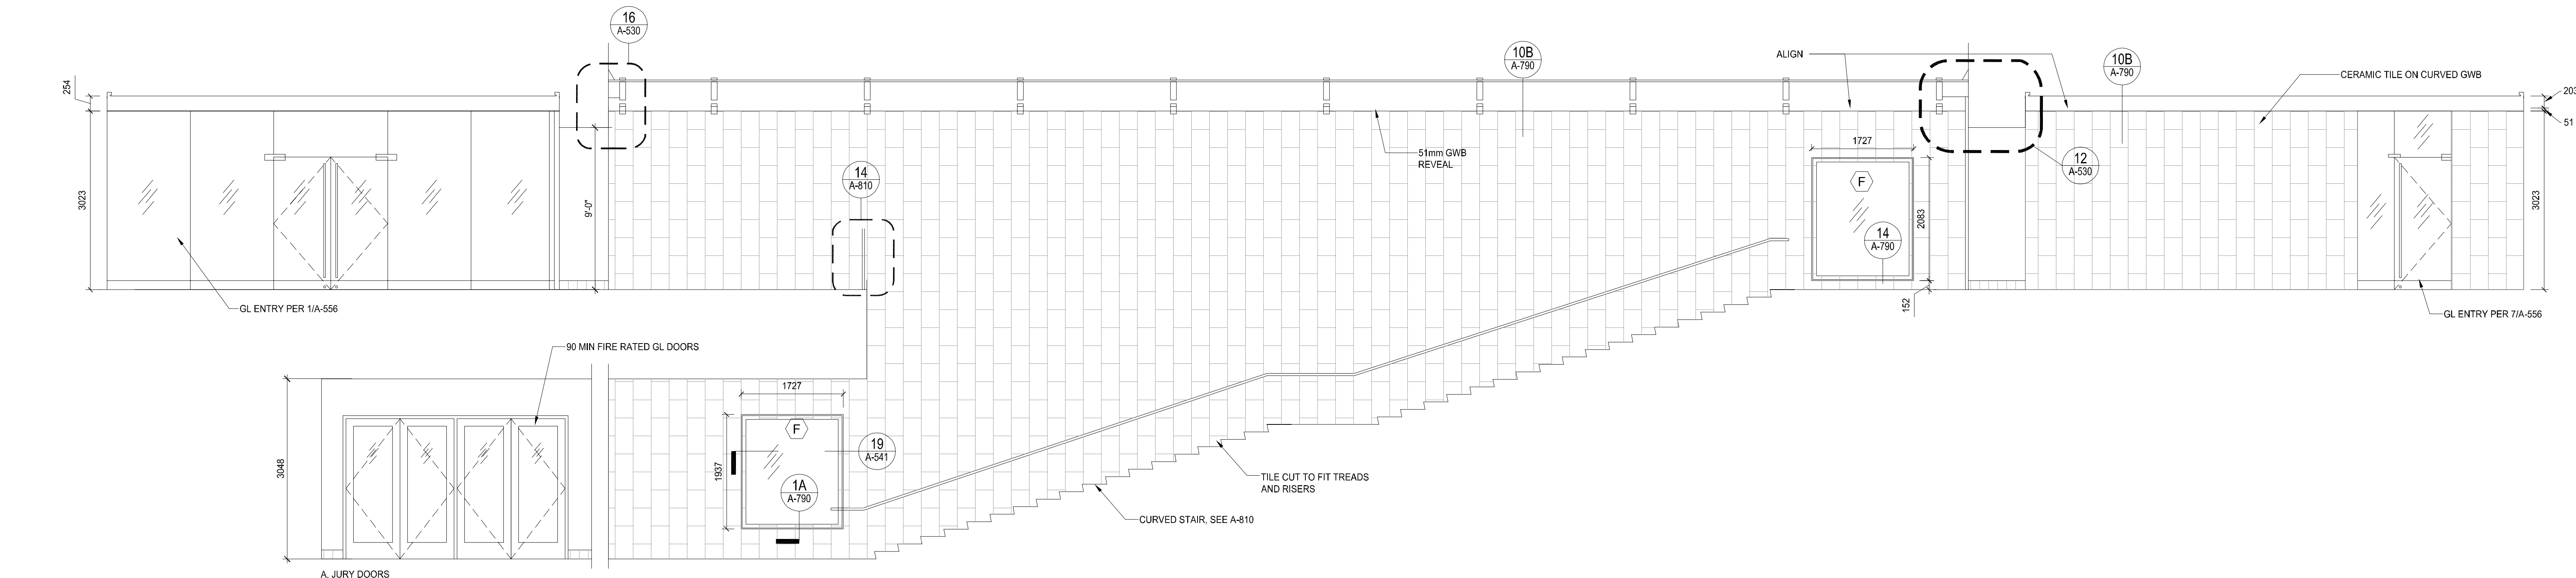

8 SOUTH ELEVATION AT STAIR 1
ROTUNDA LOBBY
1:50

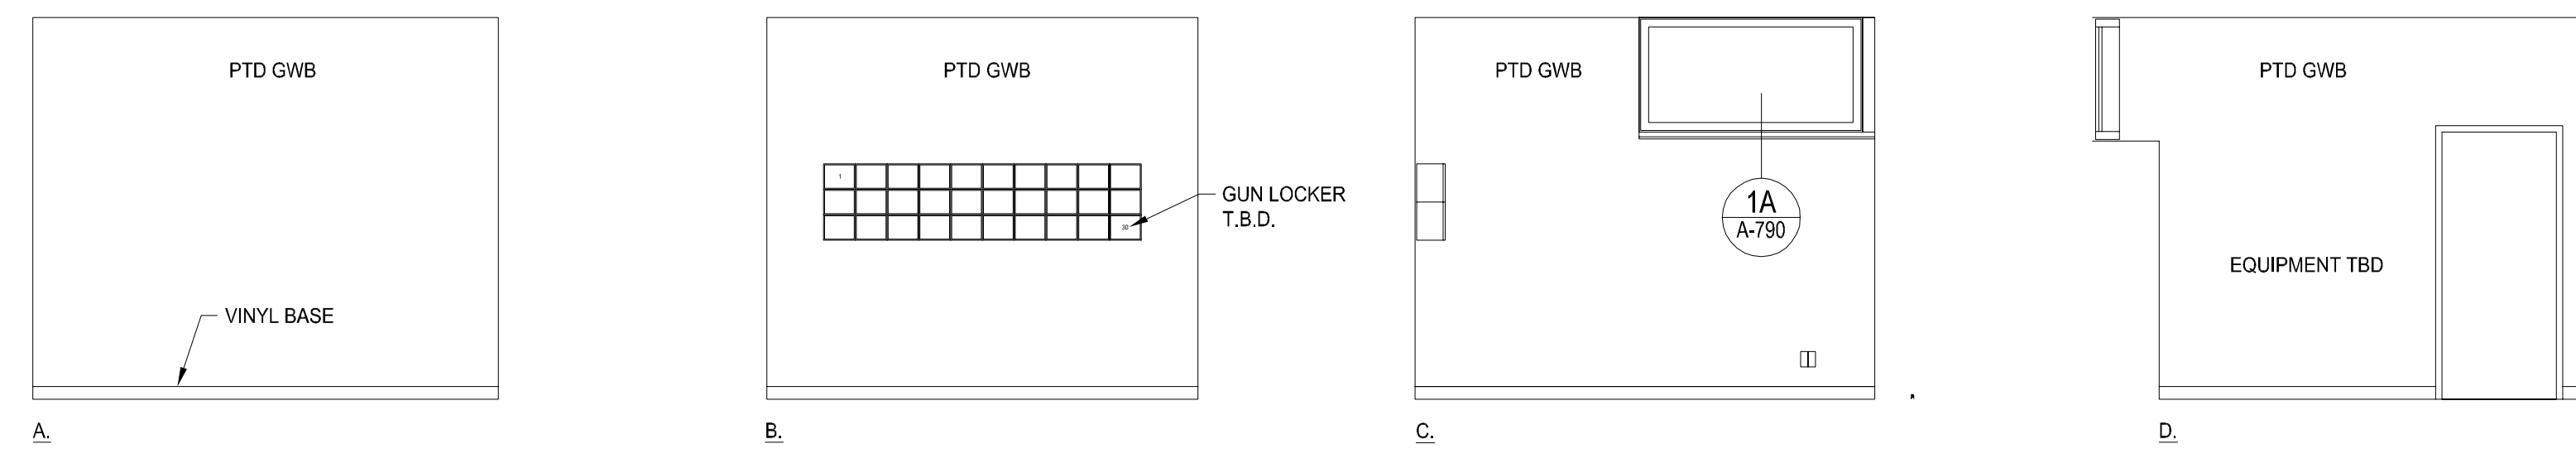


5 SECURITY ROOM
ENTRY ELEVATIONS
1:50

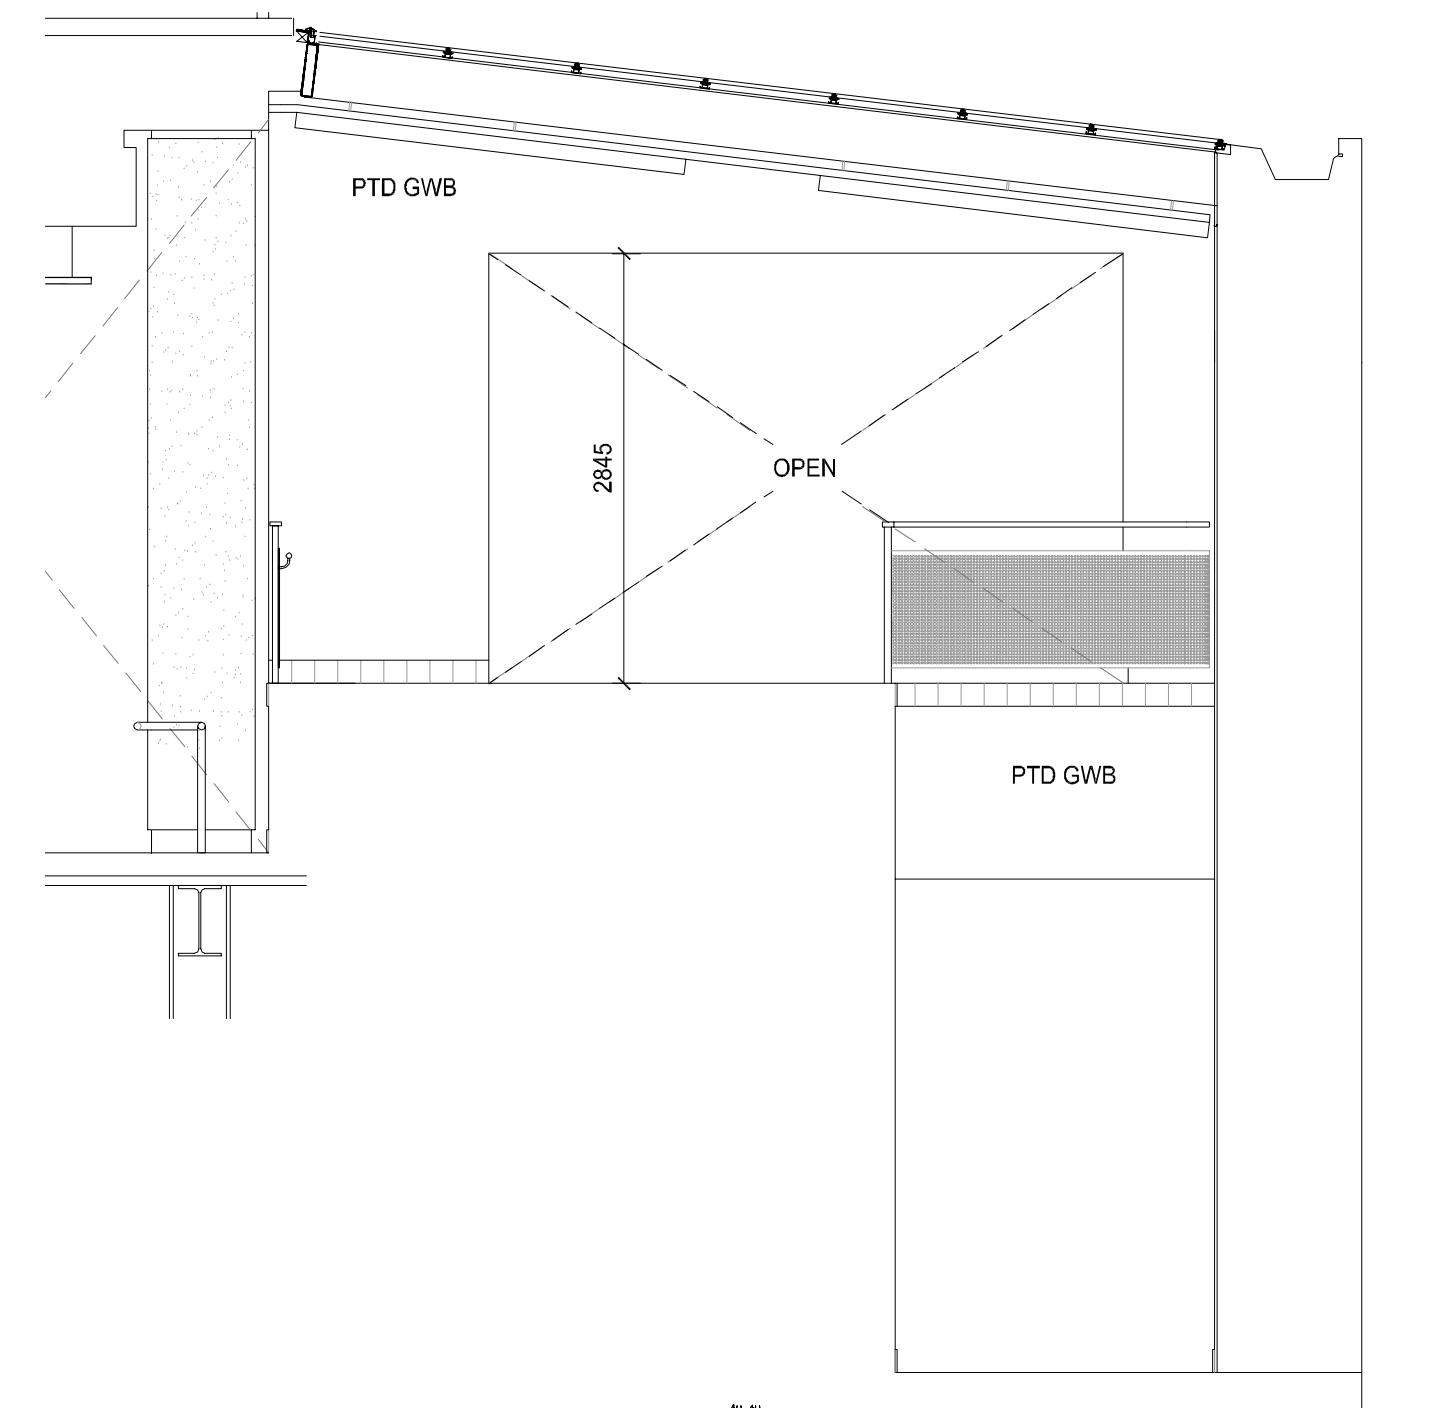

7 EAST ELEVATION AT STAIR 1
ROTUNDA LOBBY
1:50

GENERAL SERVICES ADMINISTRATION
GSA
UNITED STATES COURTHOUSE
JACKSON, MISSISSIPPI
ARCHITECT
H3
H3 HARDY COLLABORATION ARCHITECTURE.
www.h3rc.com
902 BROADWAY, 18TH FLOOR
NEW YORK, NEW YORK 10019
LOCAL ARCHITECT:
DALE AND ASSOCIATES ARCHITECTS, P.A.
ONE JACKSON PLACE, SUITE 220
188 E. CAPITOL STREET
JACKSON, MS 39201
STRUCTURAL ENGINEER:
WALTER P. MOORE
1845 WOODALL RODGERS FRWY., SUITE 1650
DALLAS, TX 75201-2287
MECHANICAL/PLUMBING ENGINEER:
COOKE DOUGLASS FARR LEMONS
3763 J-555 NORTH STE 101
JACKSON, MS 39211
ELECTRICAL ENGINEER:
WATKINS O'GWYNN
4523 OFFICE PARK DRIVE
JACKSON, MS 39206
CIVIL ENGINEER:
SPENCER-ENGINEERS, INC.
P.O. BOX 4329
JACKSON, MS 39206
LIGHTING:
FISHER MARANTZ STONE
22 WEST 19TH STREET
NEW YORK, NY 10011
ACOUSTICS:
POLYSONICS
5115 MACARTHUR BLVD, NW
WASHINGTON, D.C. 20016
BLAST ENGINEERING:
HINMAN CONSULTING ENGINEERS
350 FIFTH AVENUE, SUITE 4715
NEW YORK, NY 10118
FIRE AND LIFE SAFETY:
ROLF JENSEN & ASSOCIATES
13811 NORTHWEST FREEWAY, SUITE 330
HOUSTON, TX 77040
SECURITY:
SYSTEM GROUP INC.
11030 ROGERS BACON DRIVE, SUITE 501
RESTON, VA 20190
COURTS SECURITY:
TYGO FIRE & SECURITY ADT
3601 EISENHOWER AVENUE, THIRD FLOOR
ALEXANDRIA, VA 22304
COURTS TECHNOLOGY:
ELECTRONICS INTERIORS, INC.
1310 SIBLEY MEMORIAL HIGHWAY
MENDOTA, WI 53150
LEED CONSULTING:
THE EPSTEIN GROUP, INC.
303 FERGUSON STREET
ATLANTA, GA 30307
VERTICAL TRANSPORTATION:
VAN DEUSEN ASSOCIATES
5 REGENT STREET, SUITE 524
LIVINGSTON, NJ 07039
COST ESTIMATING:
CONSTRUCTION COST SYSTEMS
200 WEST 22ND STREET, SUITE 209
LOMBARD, IL 60148
STORAGE:
TWO TWELVE ASSOCIATES, INC.
902 BROADWAY, 20TH FLOOR
NEW YORK, NY 10010

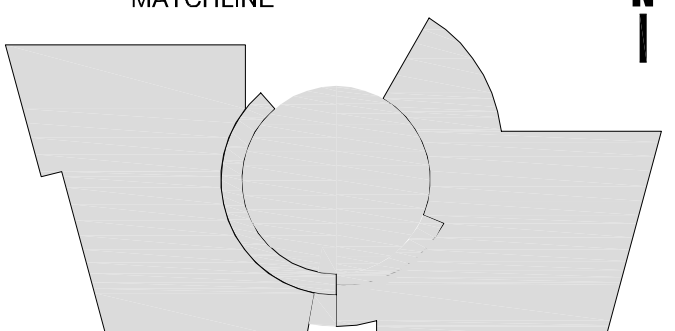CERTIFICATION			
KEY PLAN	MATCHLINE 		
REVISION NOTES	MARK	DATE	DESCRIPTION
	1	8/16/2007	VE CHANGES
GRAPHIC SCALE			
CONTRACTORS	AIE CON. NO.		
	AIE TASK NO.		
BUILDING	CONS. CONTR.		
	CONS. WORK		
PROJECT	PRIME AIE		
	SUB AIE		
DRAWING	CONSTR. CON.		
	NAME		UNITED STATES FEDERAL COURTHOUSE
PROJECT	STREET		COURT STREET
	CITY/ST./ZIP		JACKSON, MS 39401
DRAWING	BUILDING NO.		-
	OTHER		-
PROJECT	BUILDING NOS.		
	FACILITY CODE		-
DRAWING	PROJECT		NEW UNITED STATES FEDERAL COURTHOUSE
	TITLE		JACKSON, MS
DRAWING	PROJECT DESCRIPTION		COURTHOUSE
	PROJECT NO.		MS 00149
DRAWING	GSA PM		LAURA SHADIX
	SUBMISSION		100% CONSTRUCTION DOC
DRAWING	SUB. DATE		10 September 2007
	DRAWING TITLE		PAVILION & ROTUNDA ELEVATIONS
DRAWING	FILE NAME		A-623.dwg
	FLOOR NO.		
DRAWING	DRAWN BY		PH
	DATE DRAFTED:		
DRAWING	CHECKED BY		-
	SHEET SIZE:		914 X 1219
DRAWING	DRAWING NO.		
	DISCIPLINE		SHEET TYPE SEQUENCE
DRAWING	SHEET		OF
	A 623		

