




K:\3d\uscourthouse\dwg\3d\uscourthouse.dwg, 1/13/2007, 12:42:50 PM

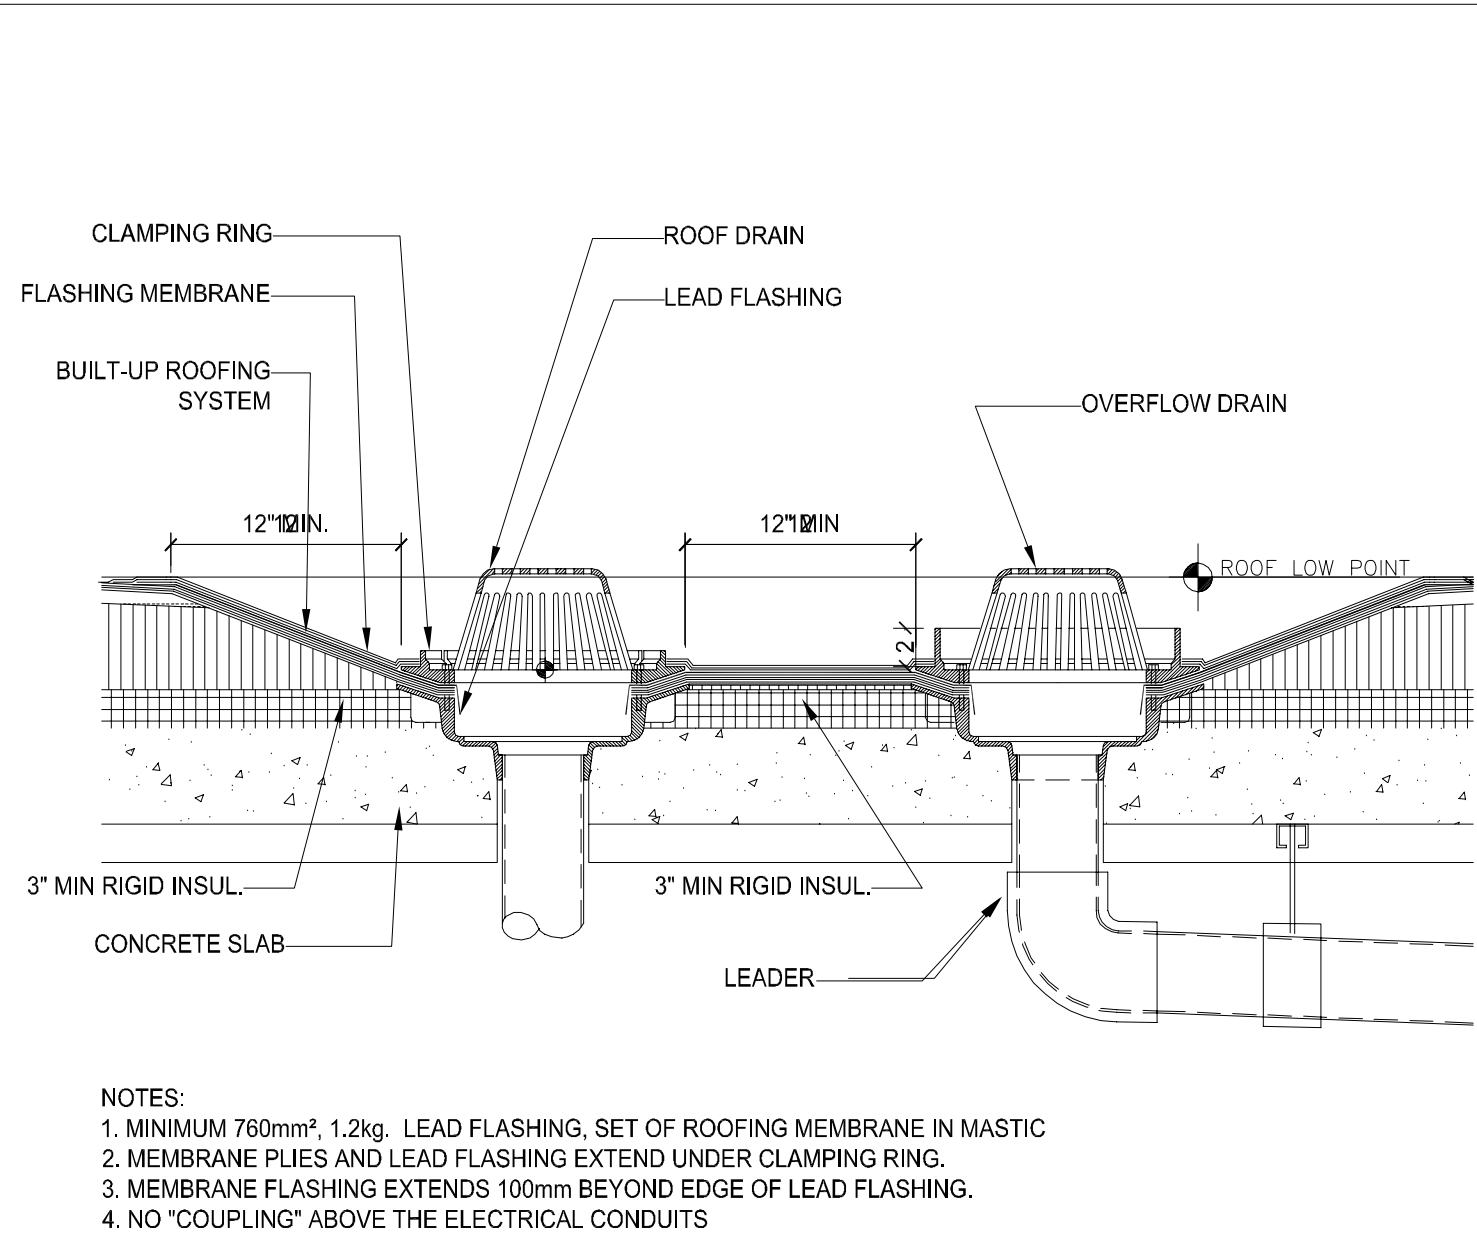


SECTION DETAIL
TYPICAL ROOF DRAIN
1:10

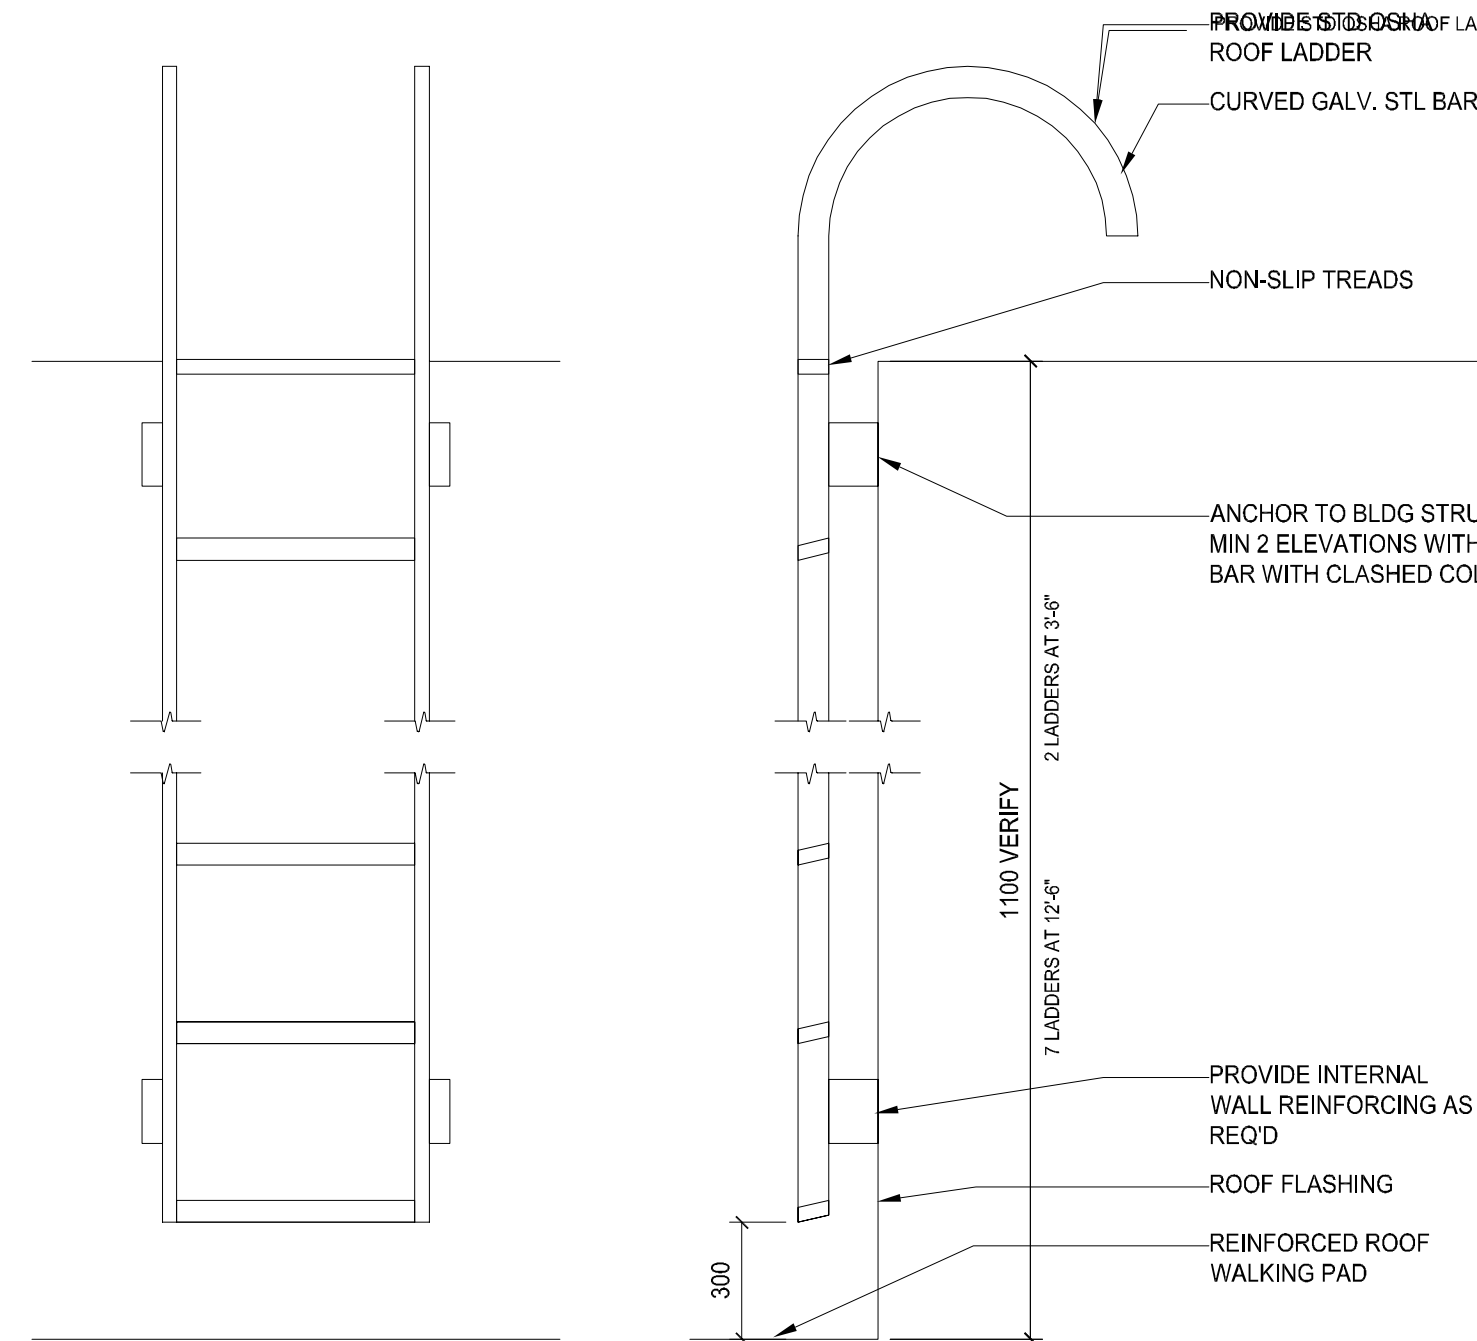


ELEVATION DETAIL
ROOF ACCESS LADDER
1:10

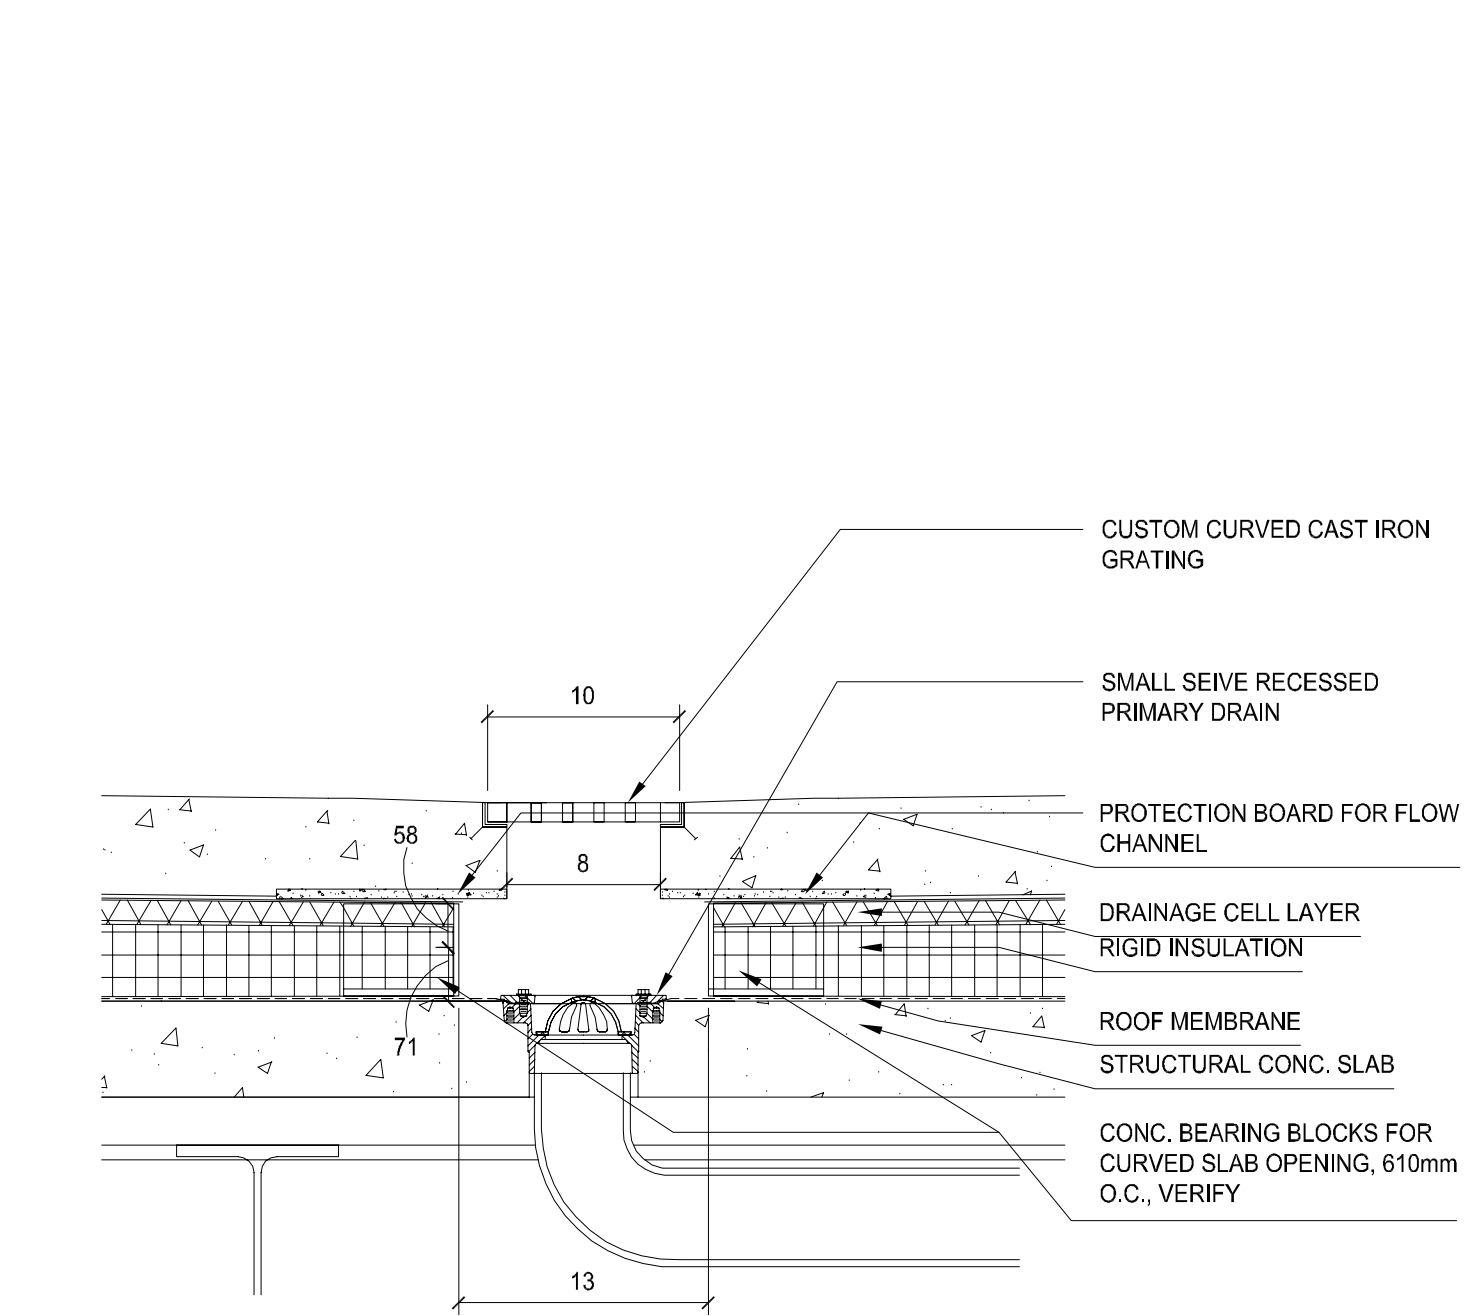


SECTION DETAIL
PRIMARY UNDER PLAZA GREEN ROOF DRAIN
1:10

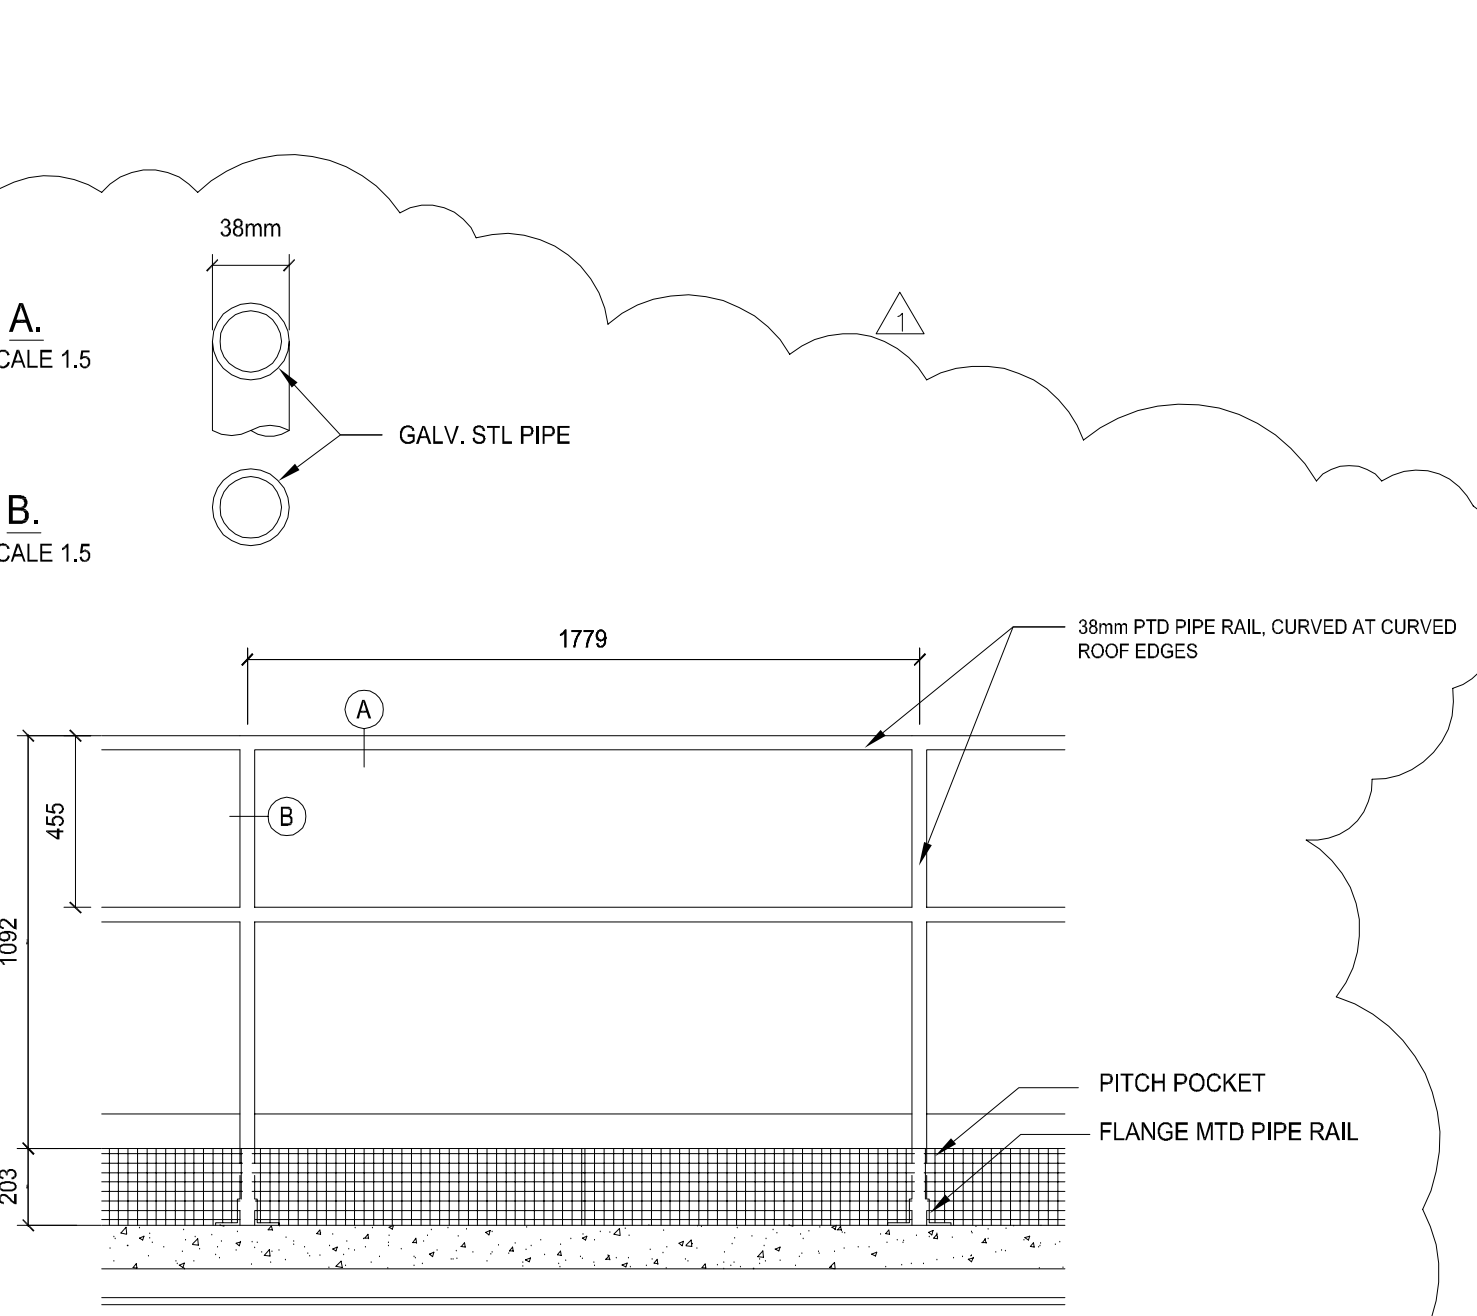


ELEVATION DETAIL
ROTUNDA GL WALL ROOF RAILING
1:20

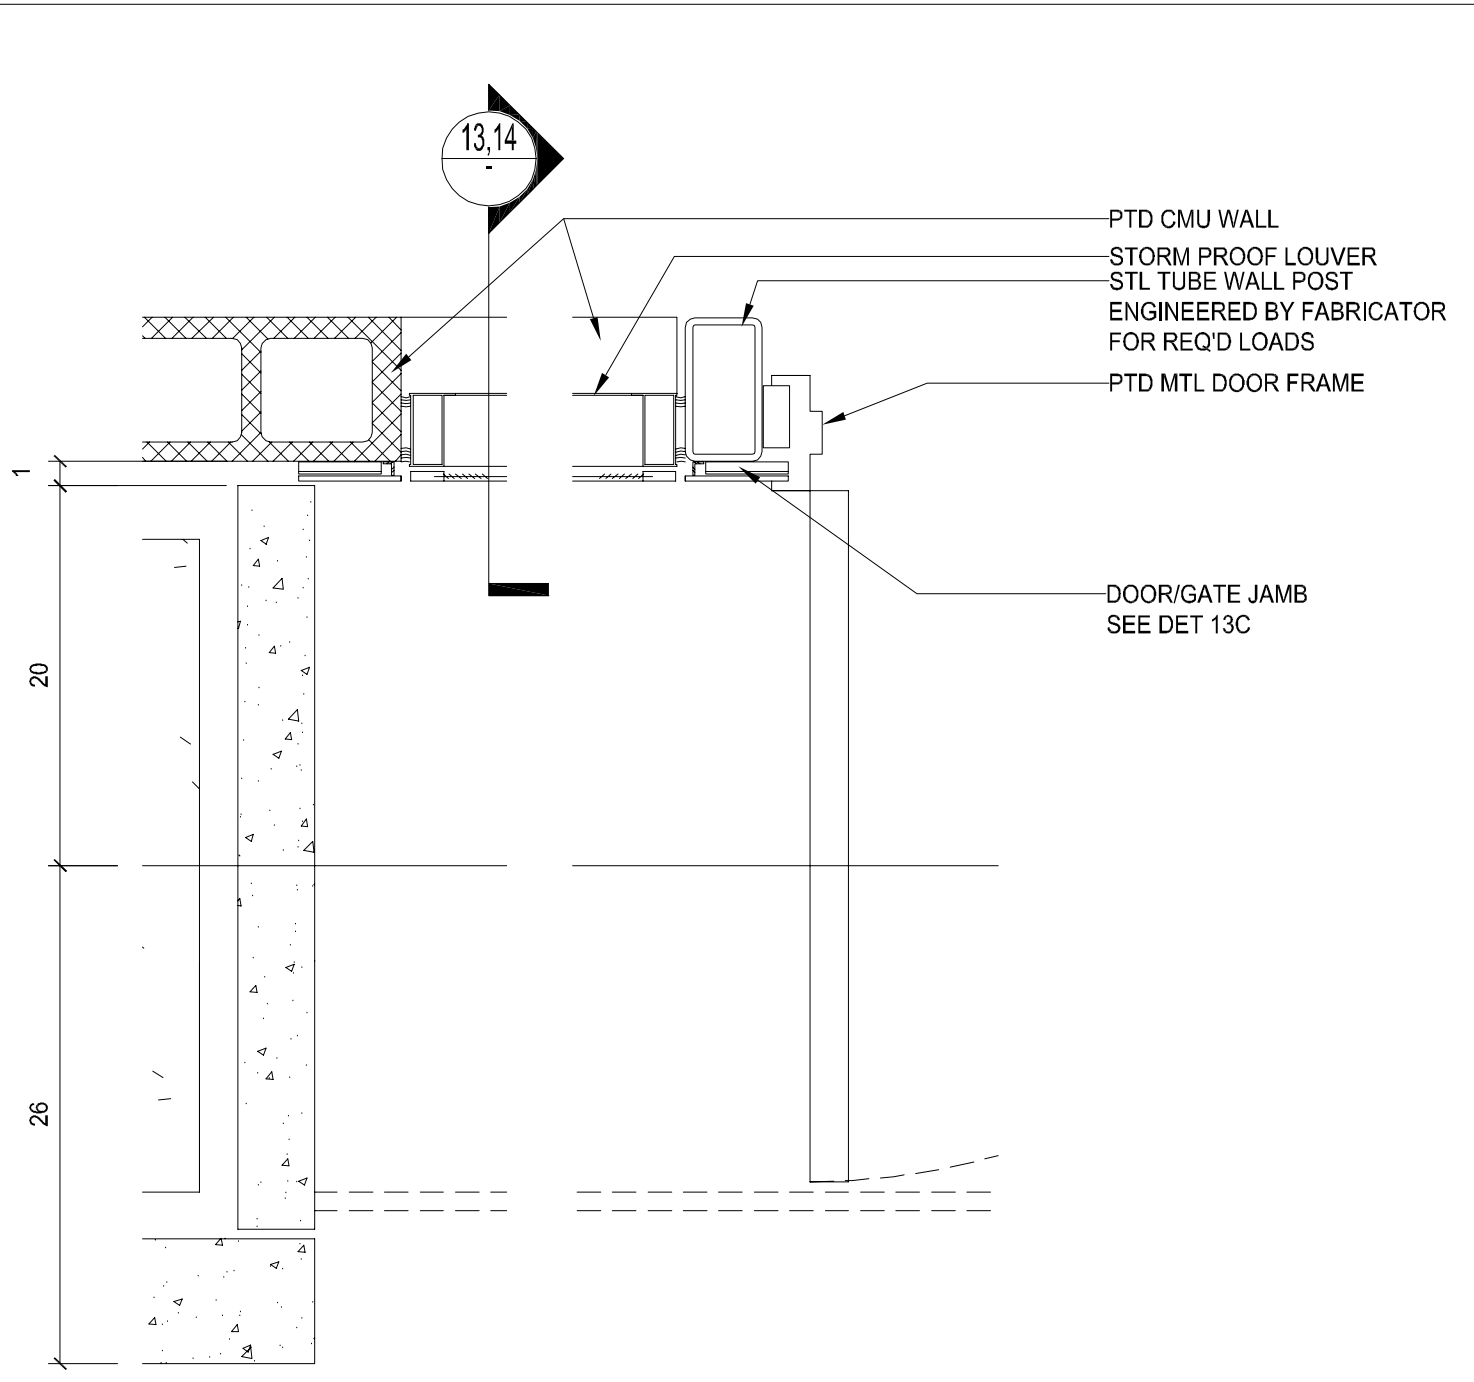


PLAN DETAIL
P1 ENTRY LEFT SIDE
1:10

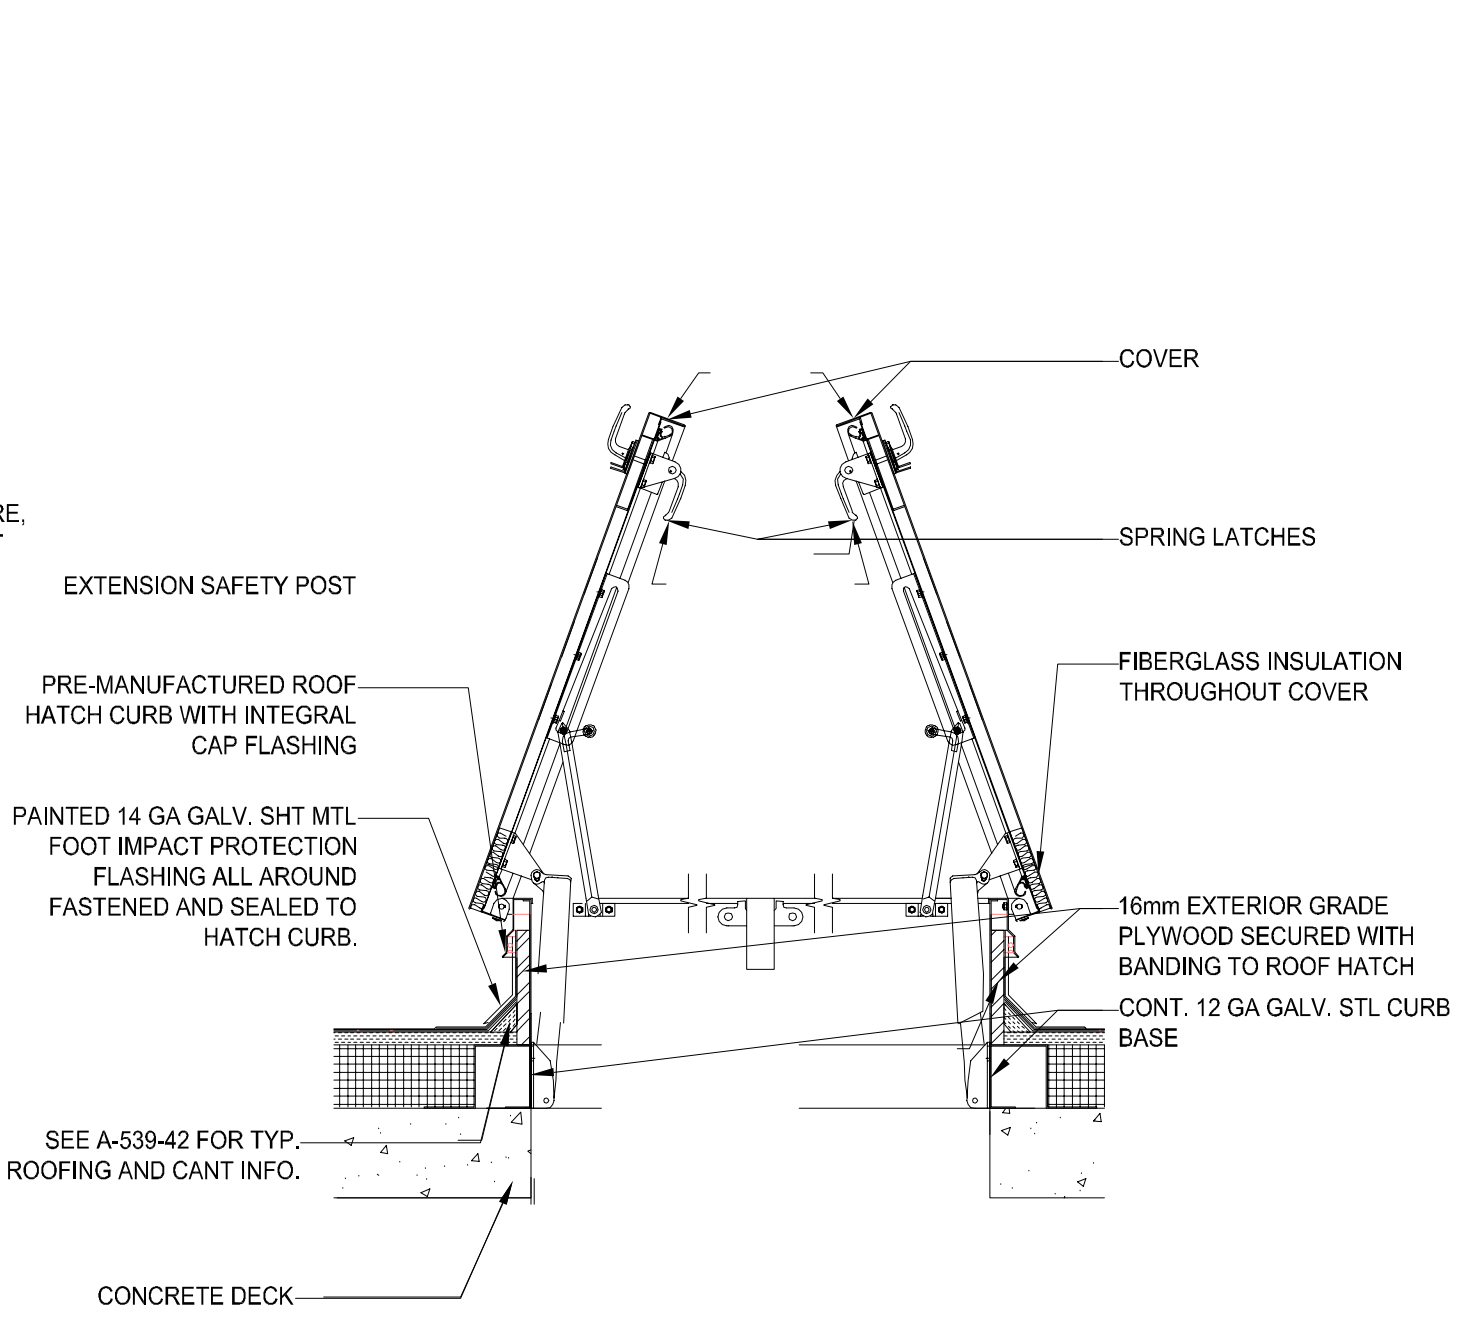


SECTION DETAIL
ROOF ACCESS LADDER
1:10

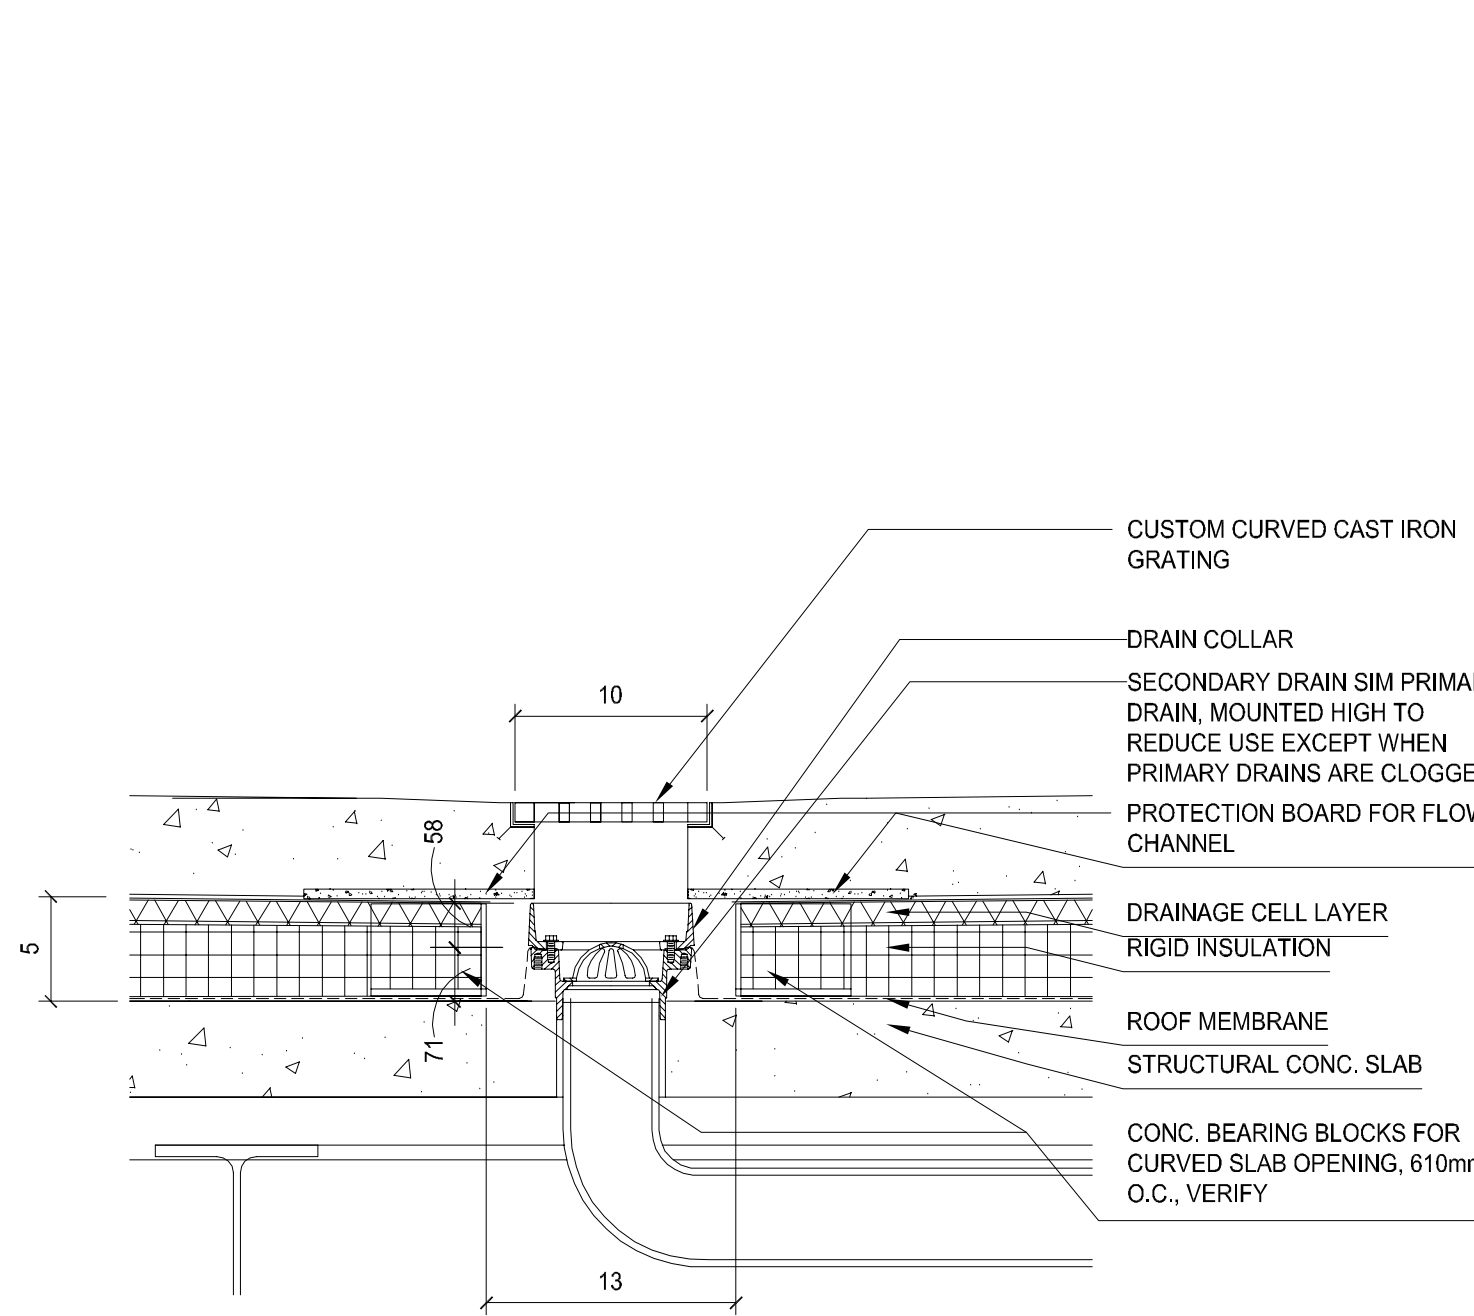

SECTION DETAIL
SECONDARY UNDER PLAZA GREEN ROOF DRAIN
1:10

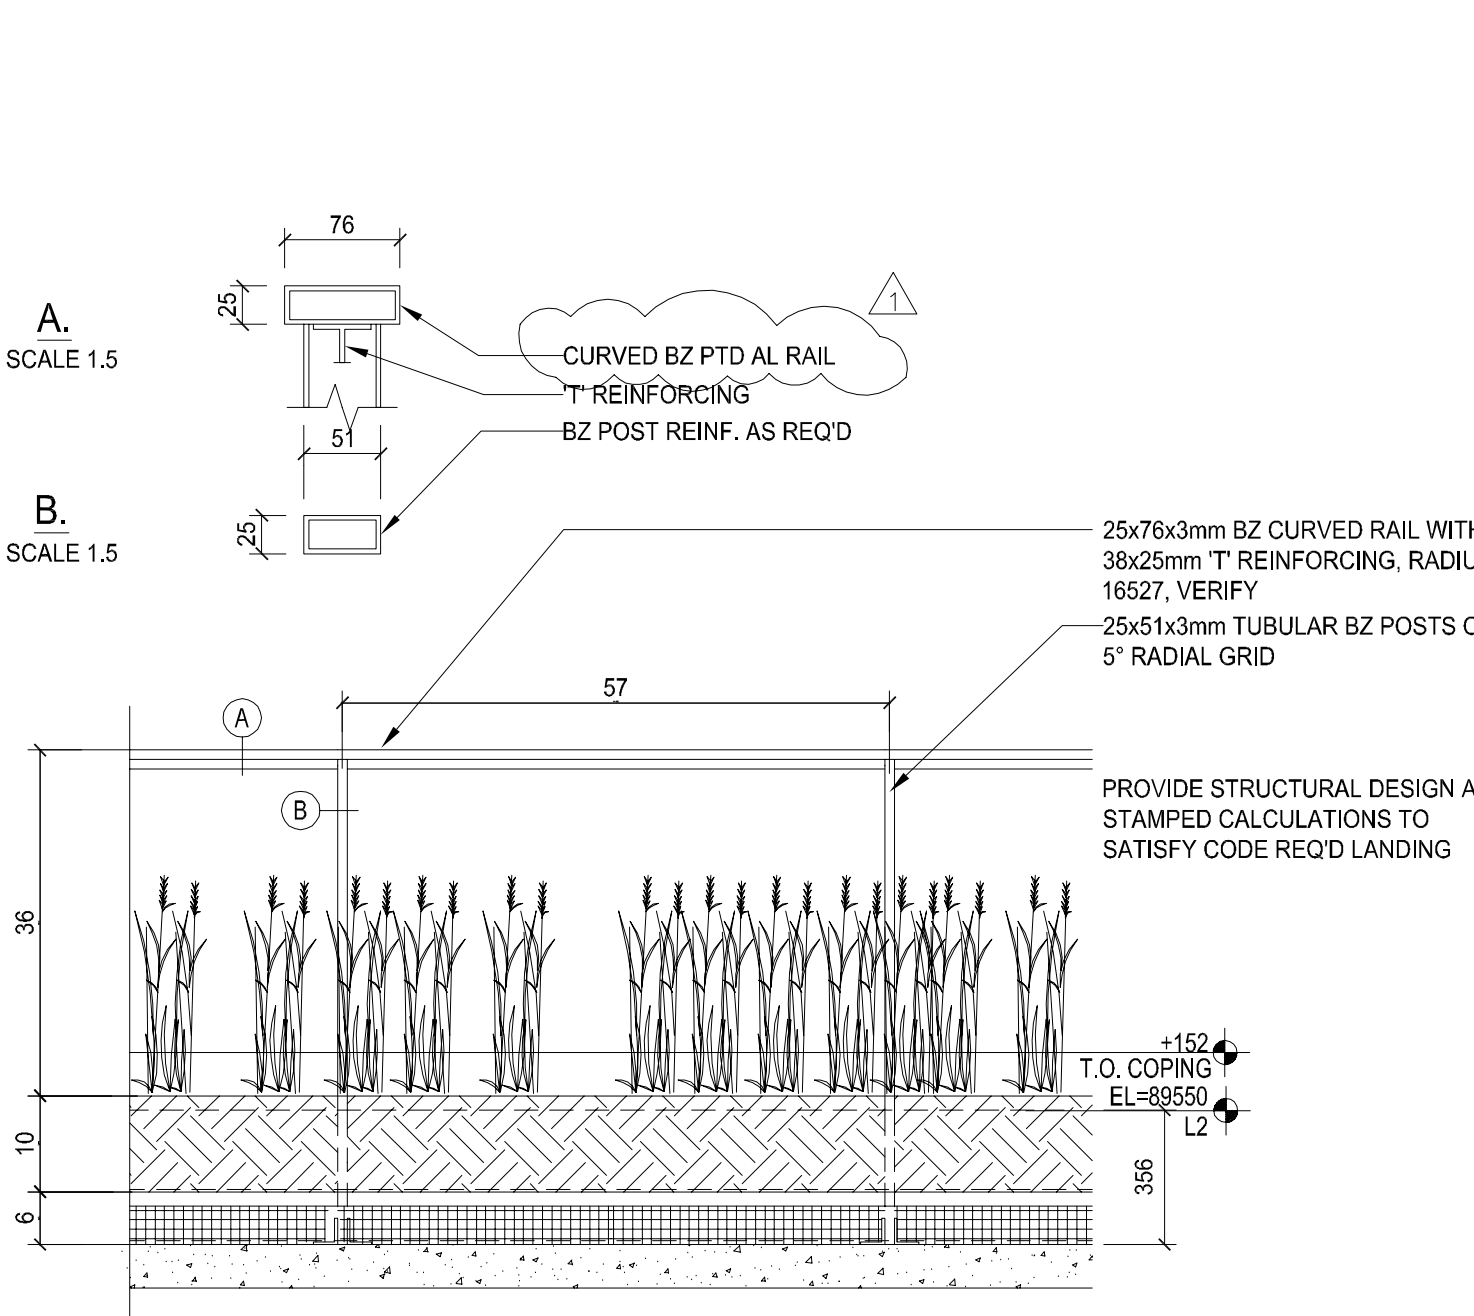


ELEVATION DETAIL
ROTUNDA RAILING
1:20

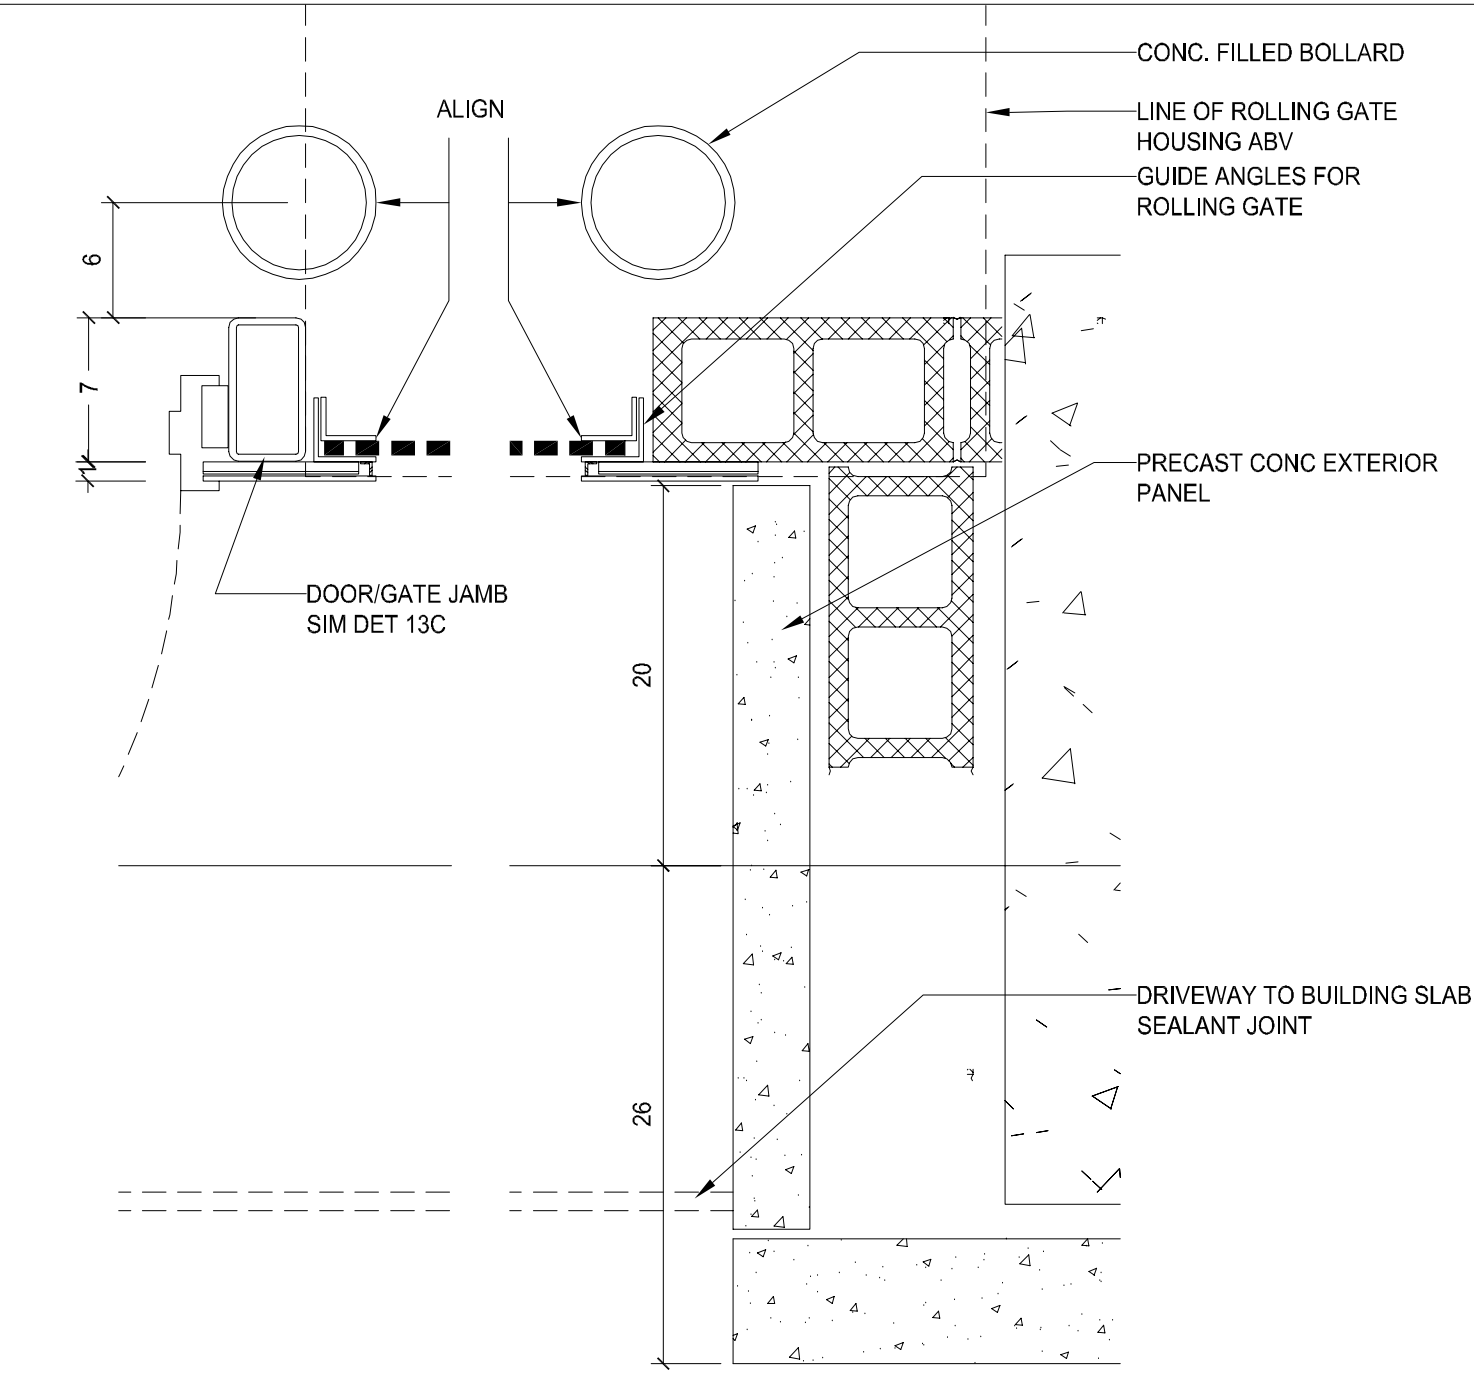


PLAN DETAIL
P1 ENTRY LEFT SIDE
1:10




SECTION DETAIL
PARKING ENTRY WALL LOUVER
1:5

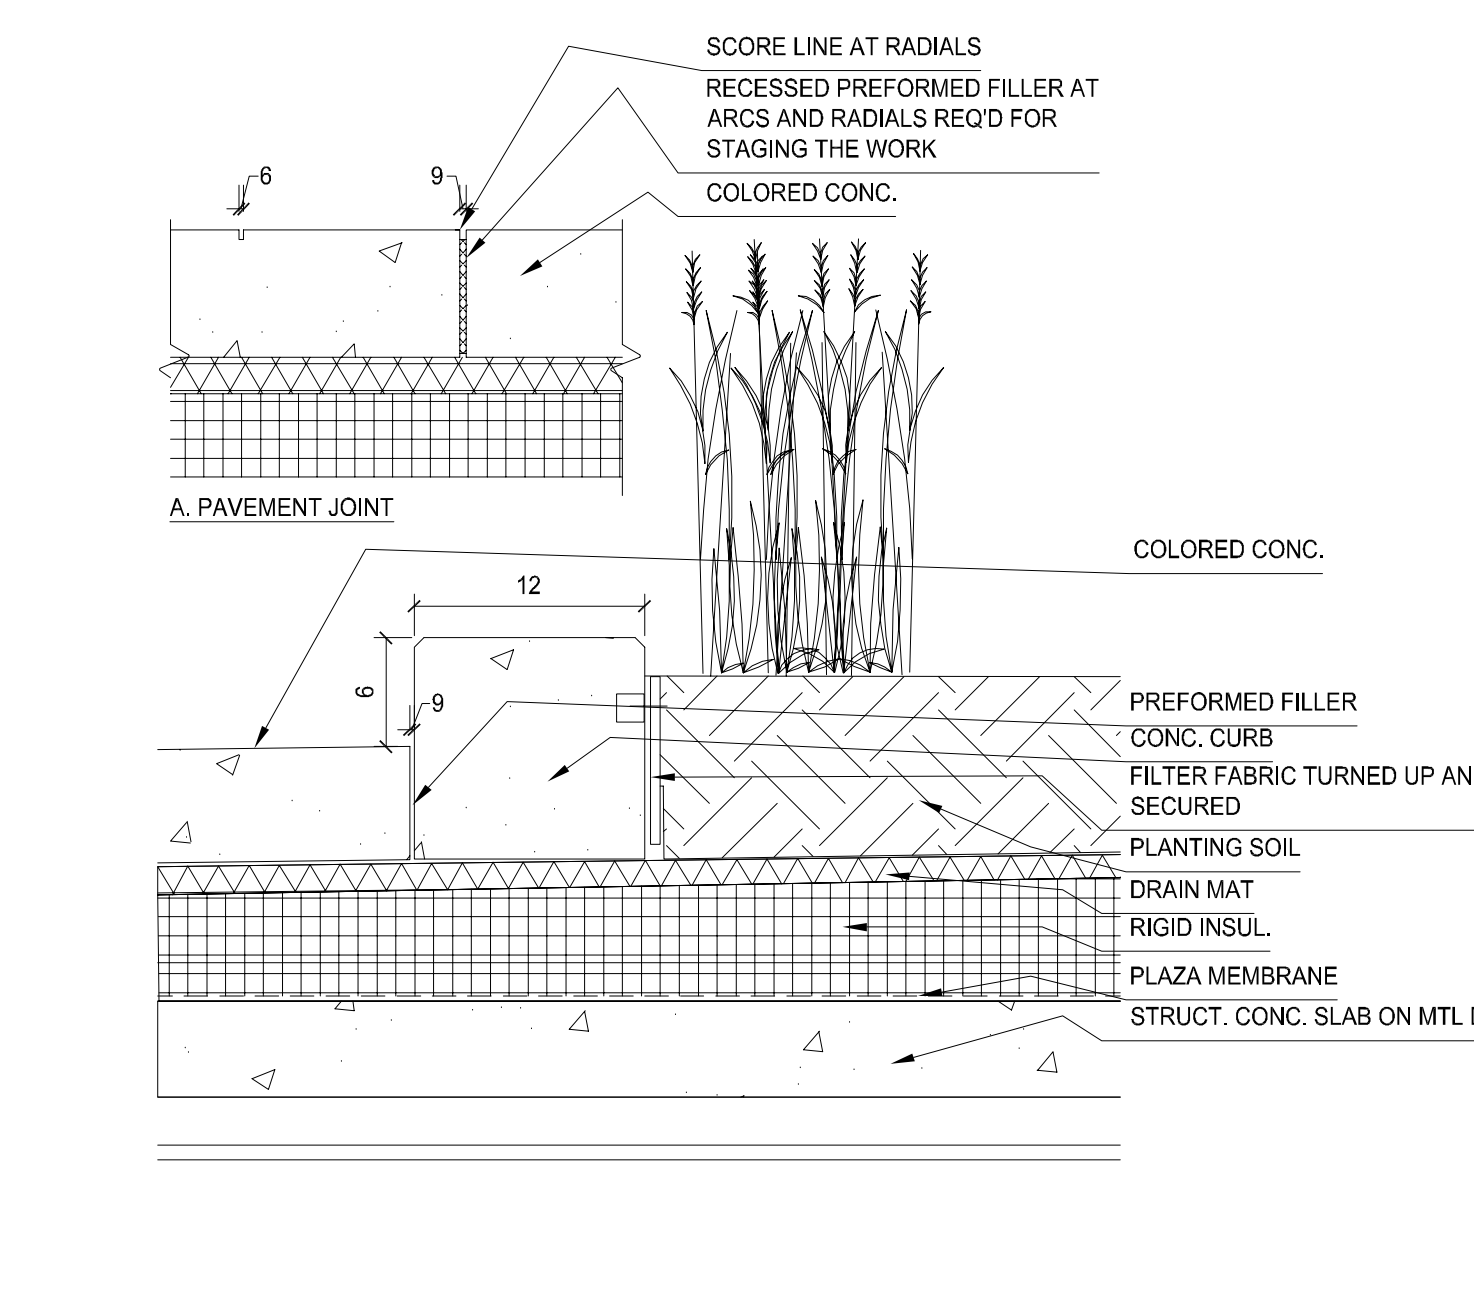


SECTION DETAIL
PLAZA PAVING DETAILS
1:10

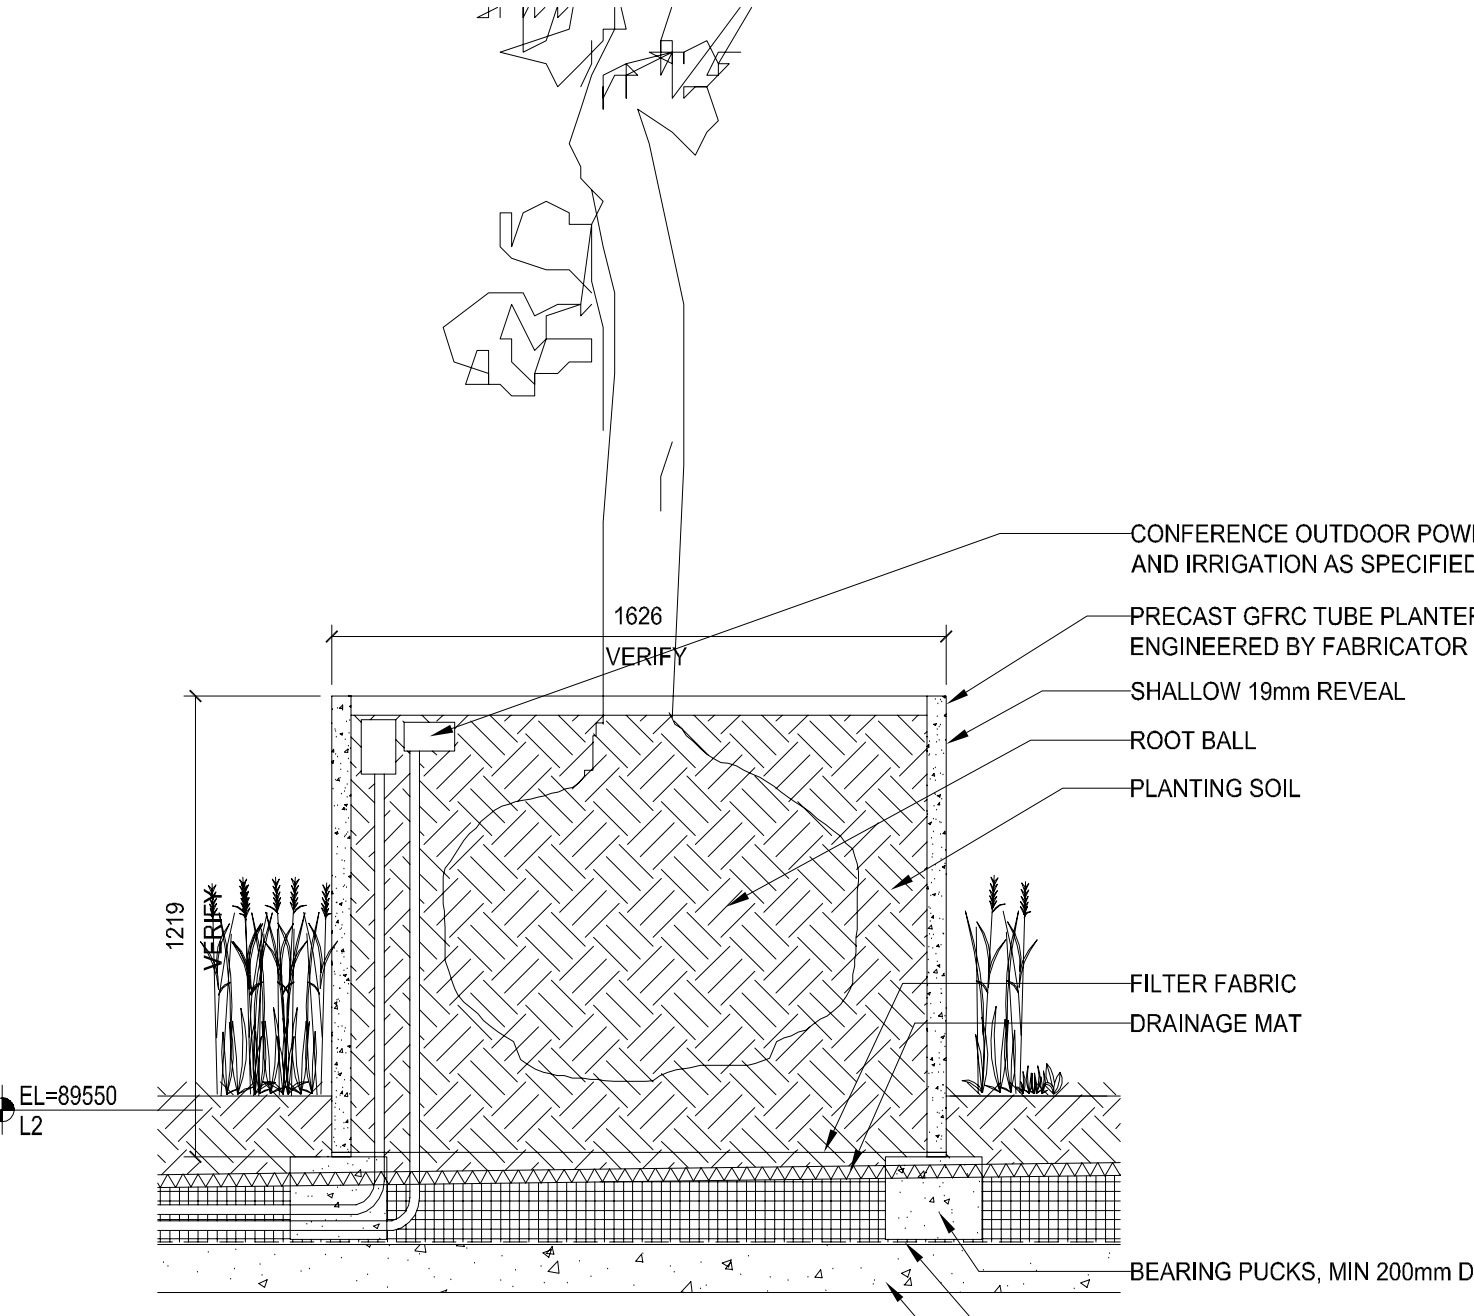


SECTION DETAIL
ROTUNDA TREE PLANTER
1:20

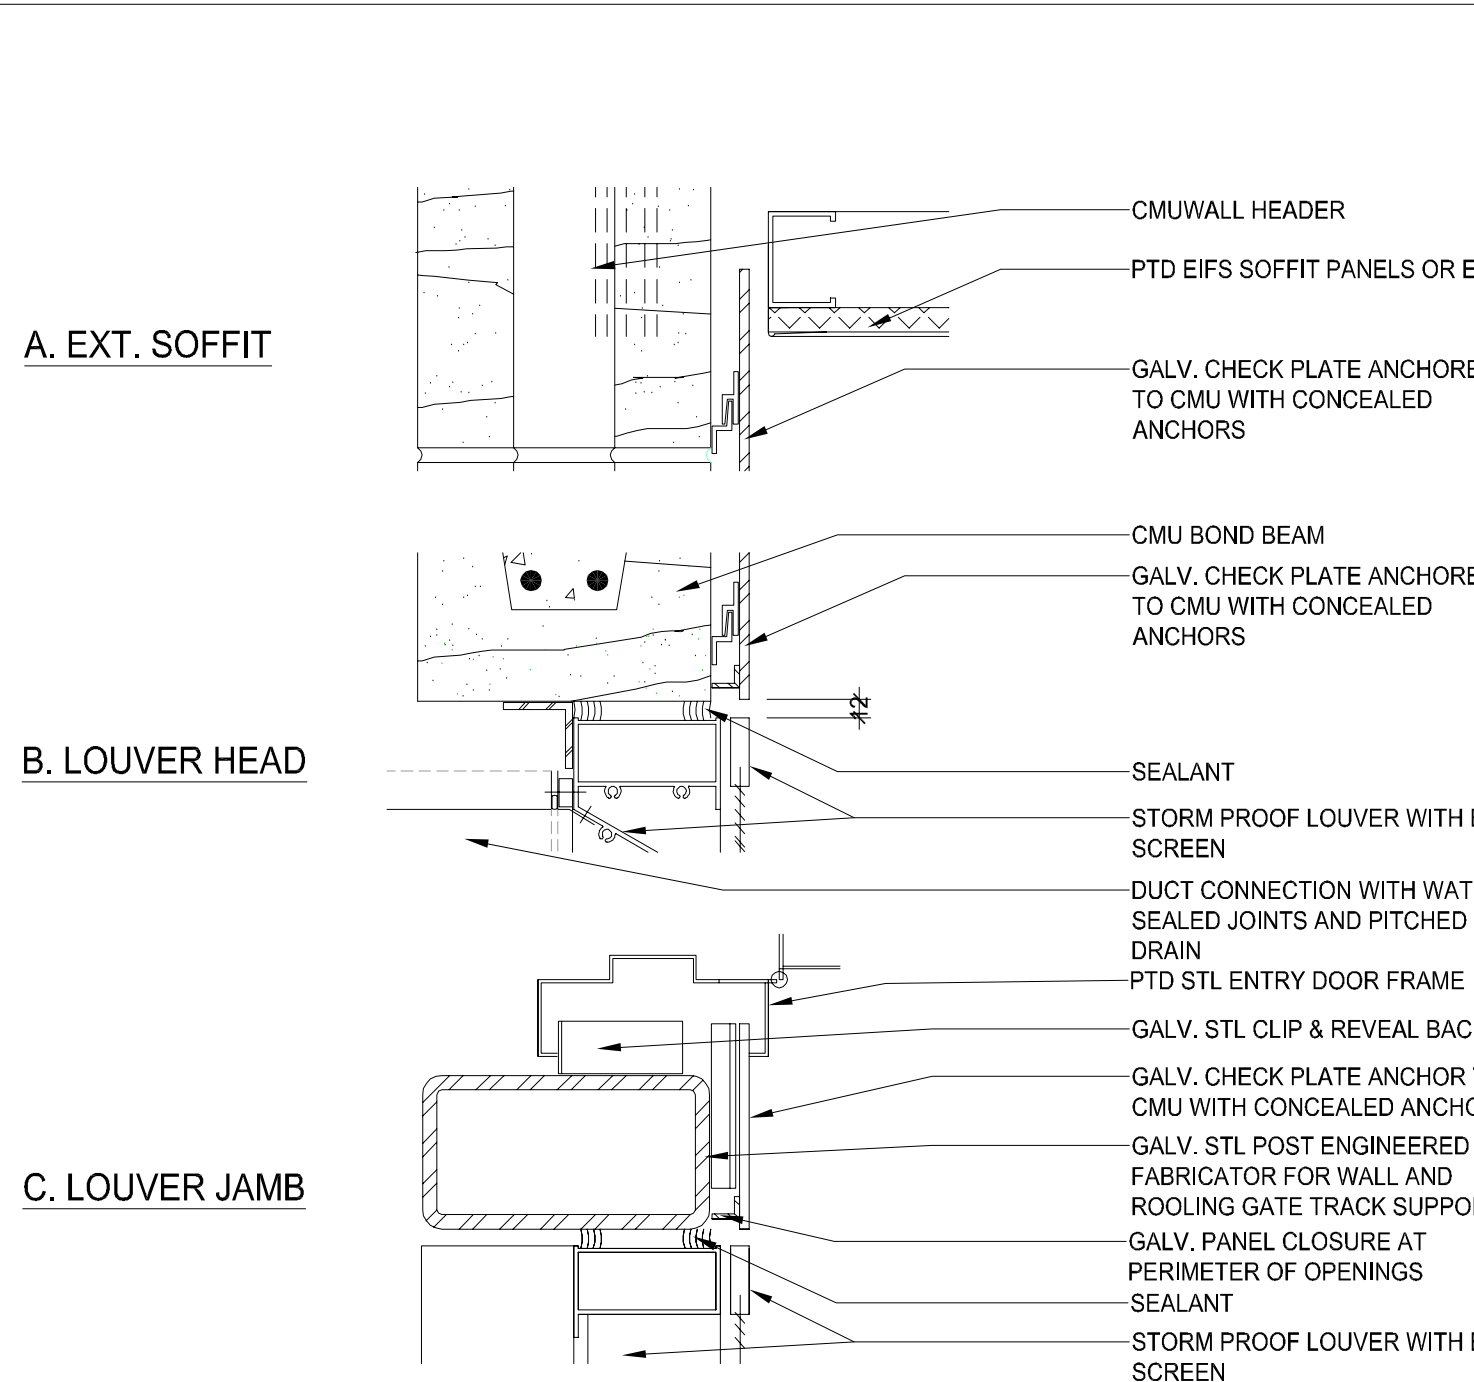


SECTION DETAIL
PARKING ENTRY WALL LOUVER
1:5

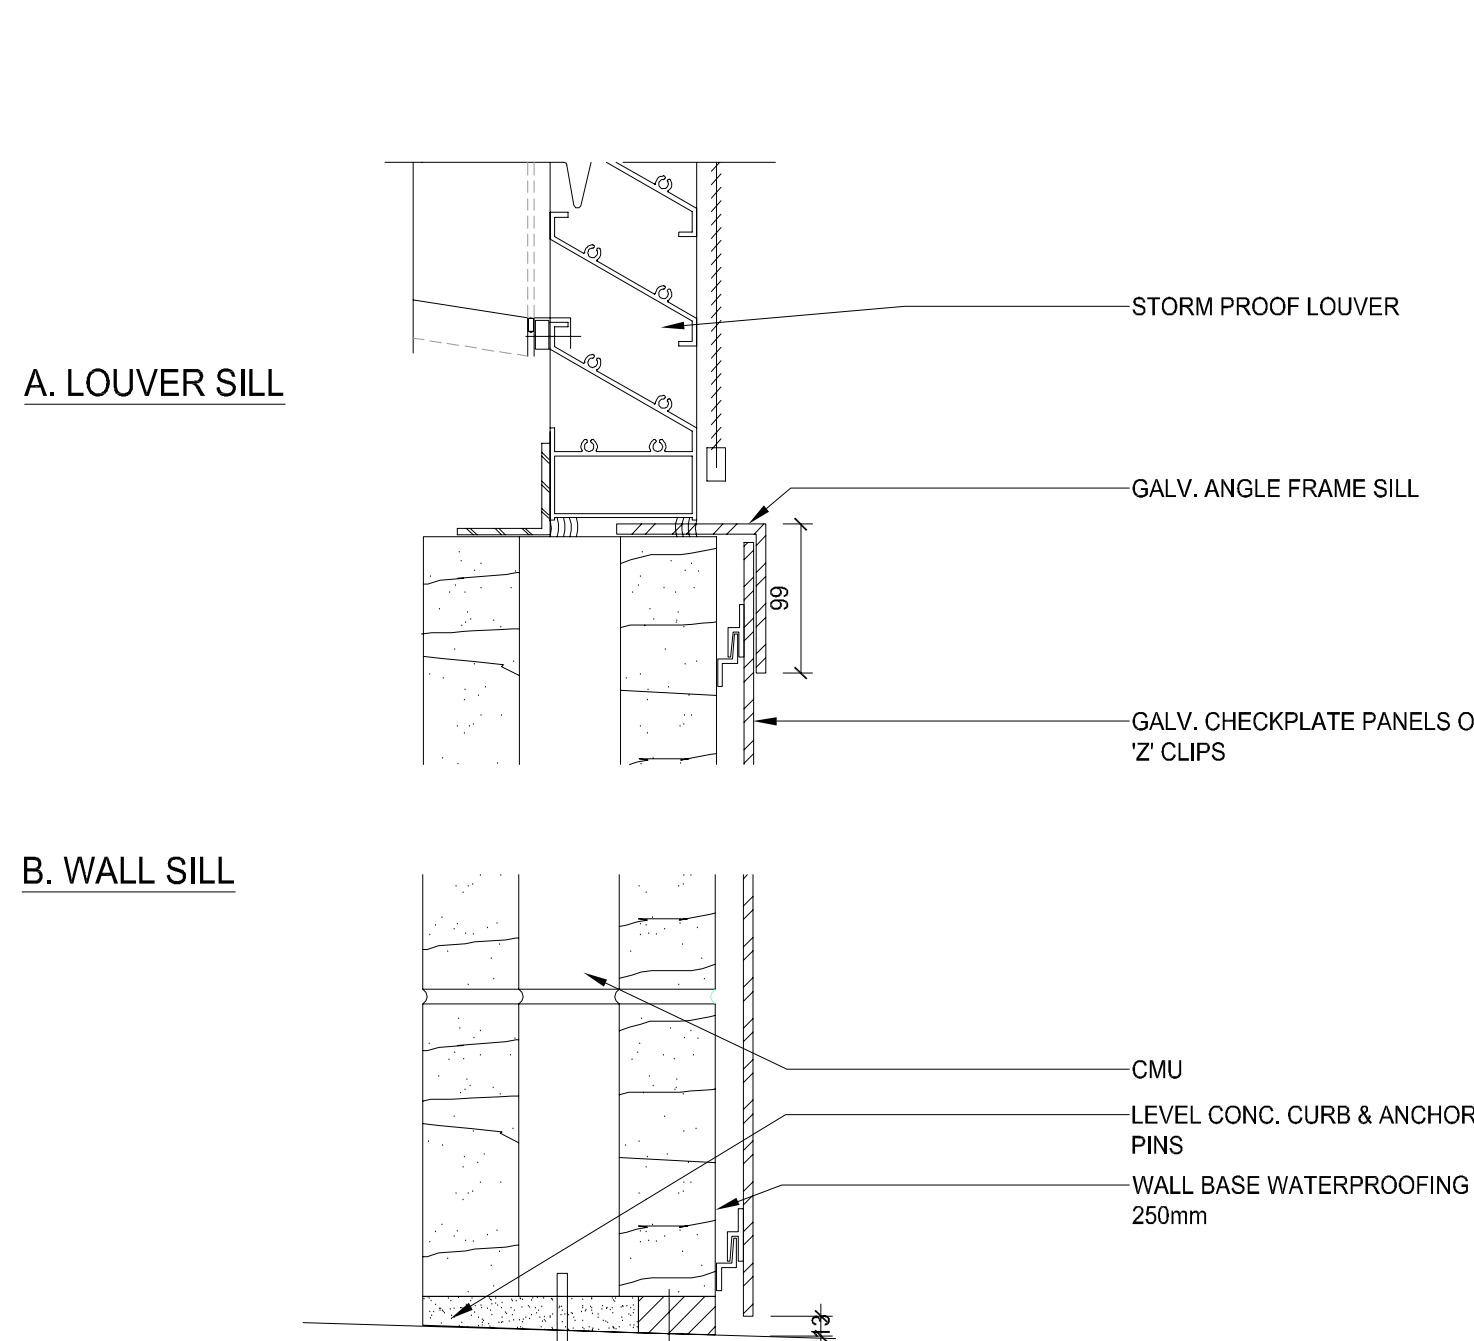


SECTION DETAIL
PARKING ENTRY WALL LOUVER
1:5

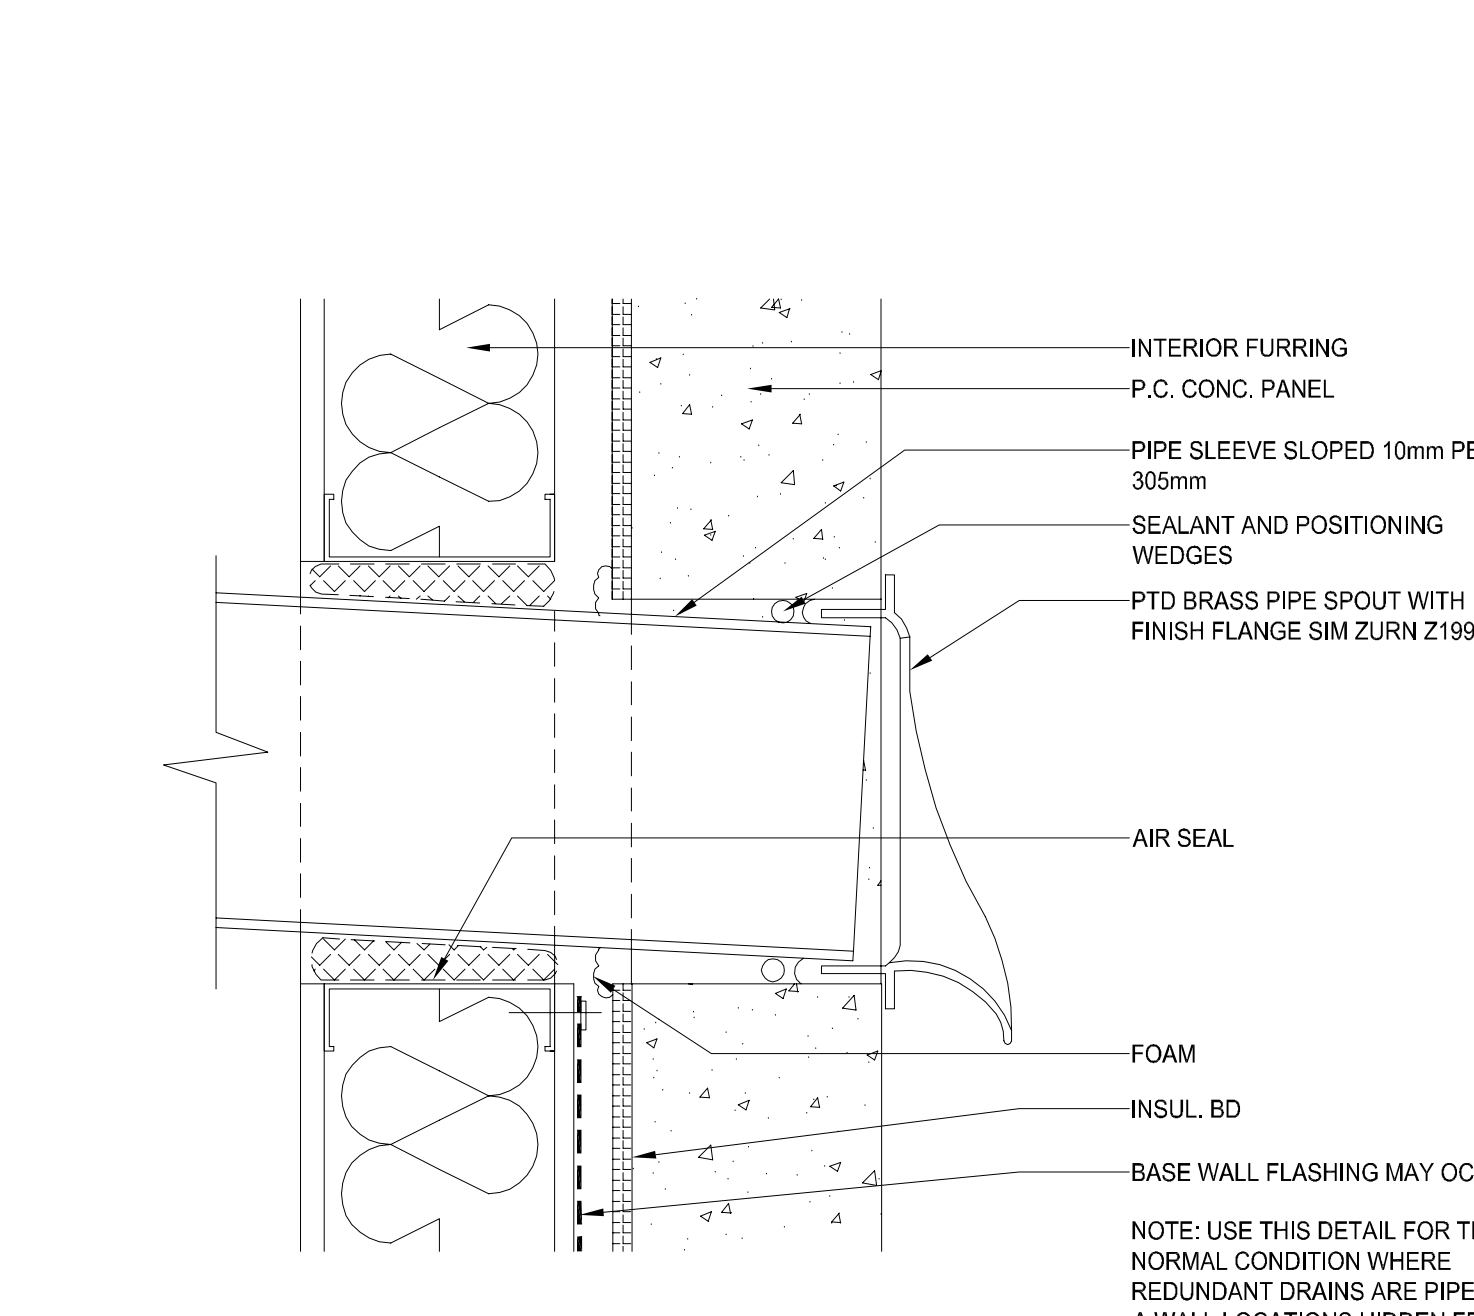


SECTION DETAIL
UNEXPOSED REDUNDANT DRAIN OUTLET
1:5

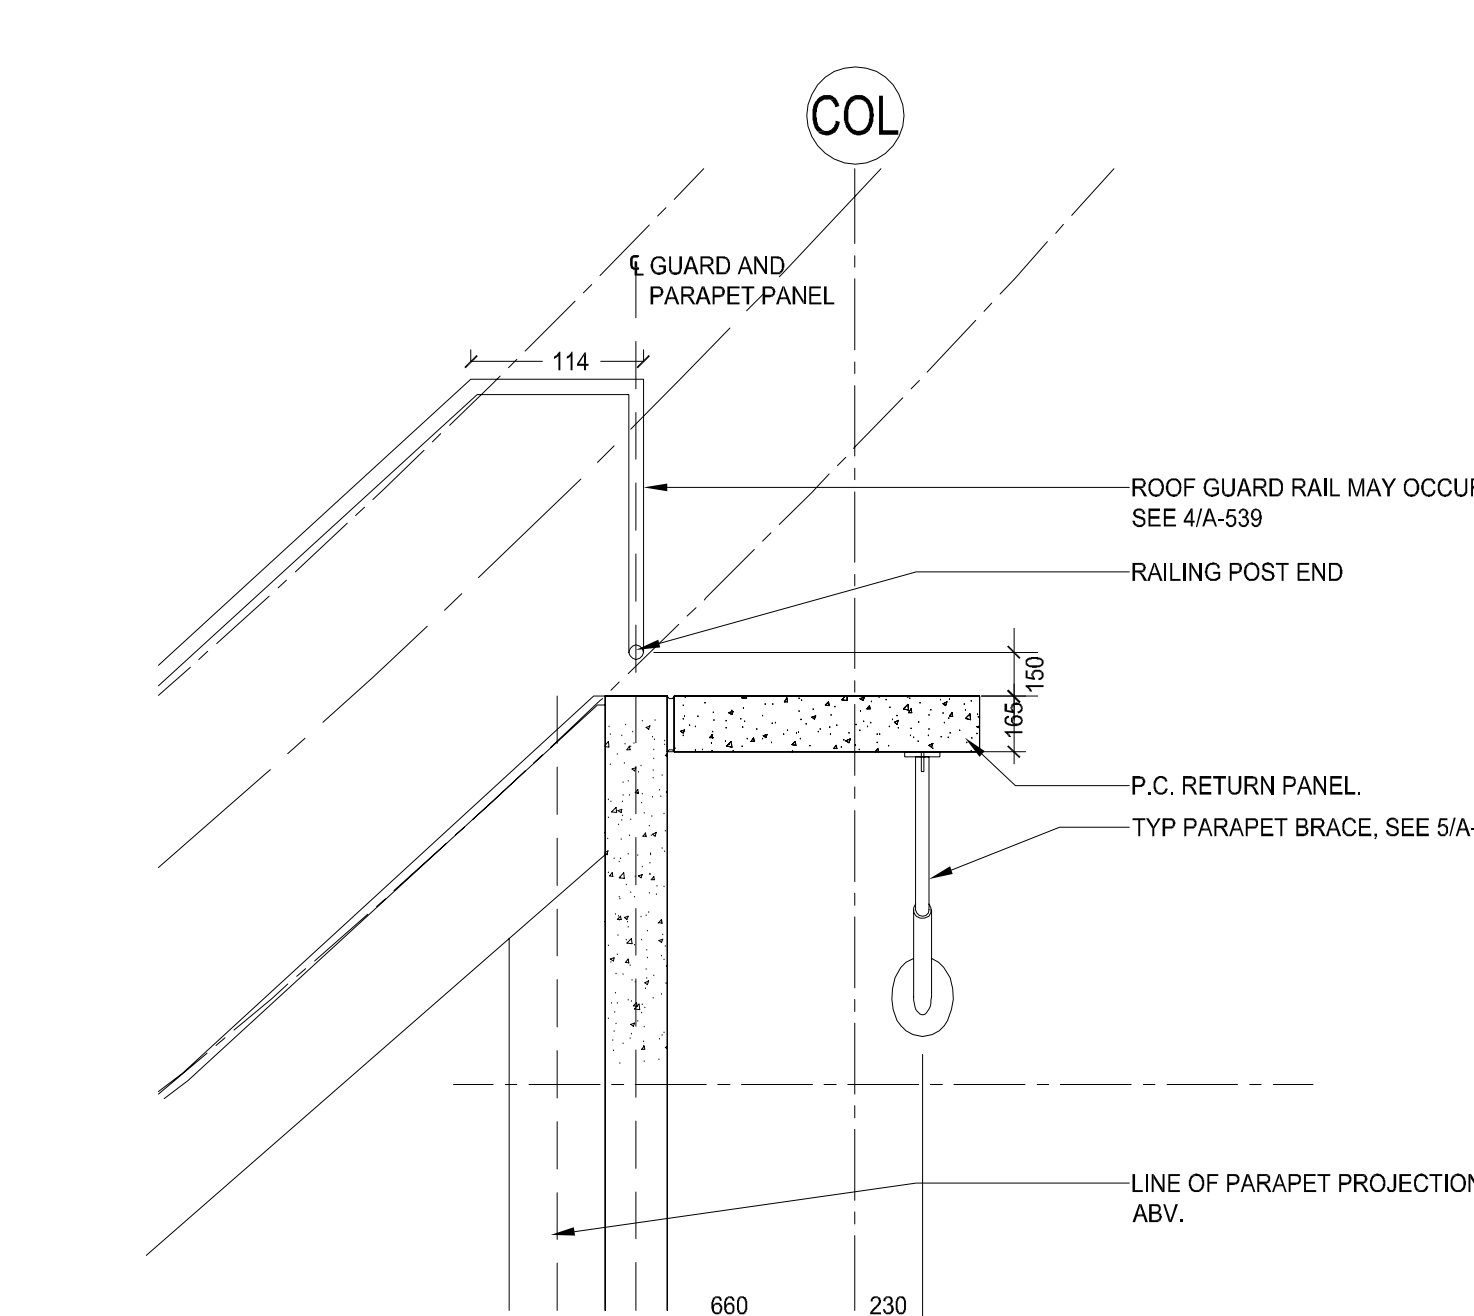


PLAN DETAIL
RAILING TERMINUS AND PARAPET RETURN
1:20

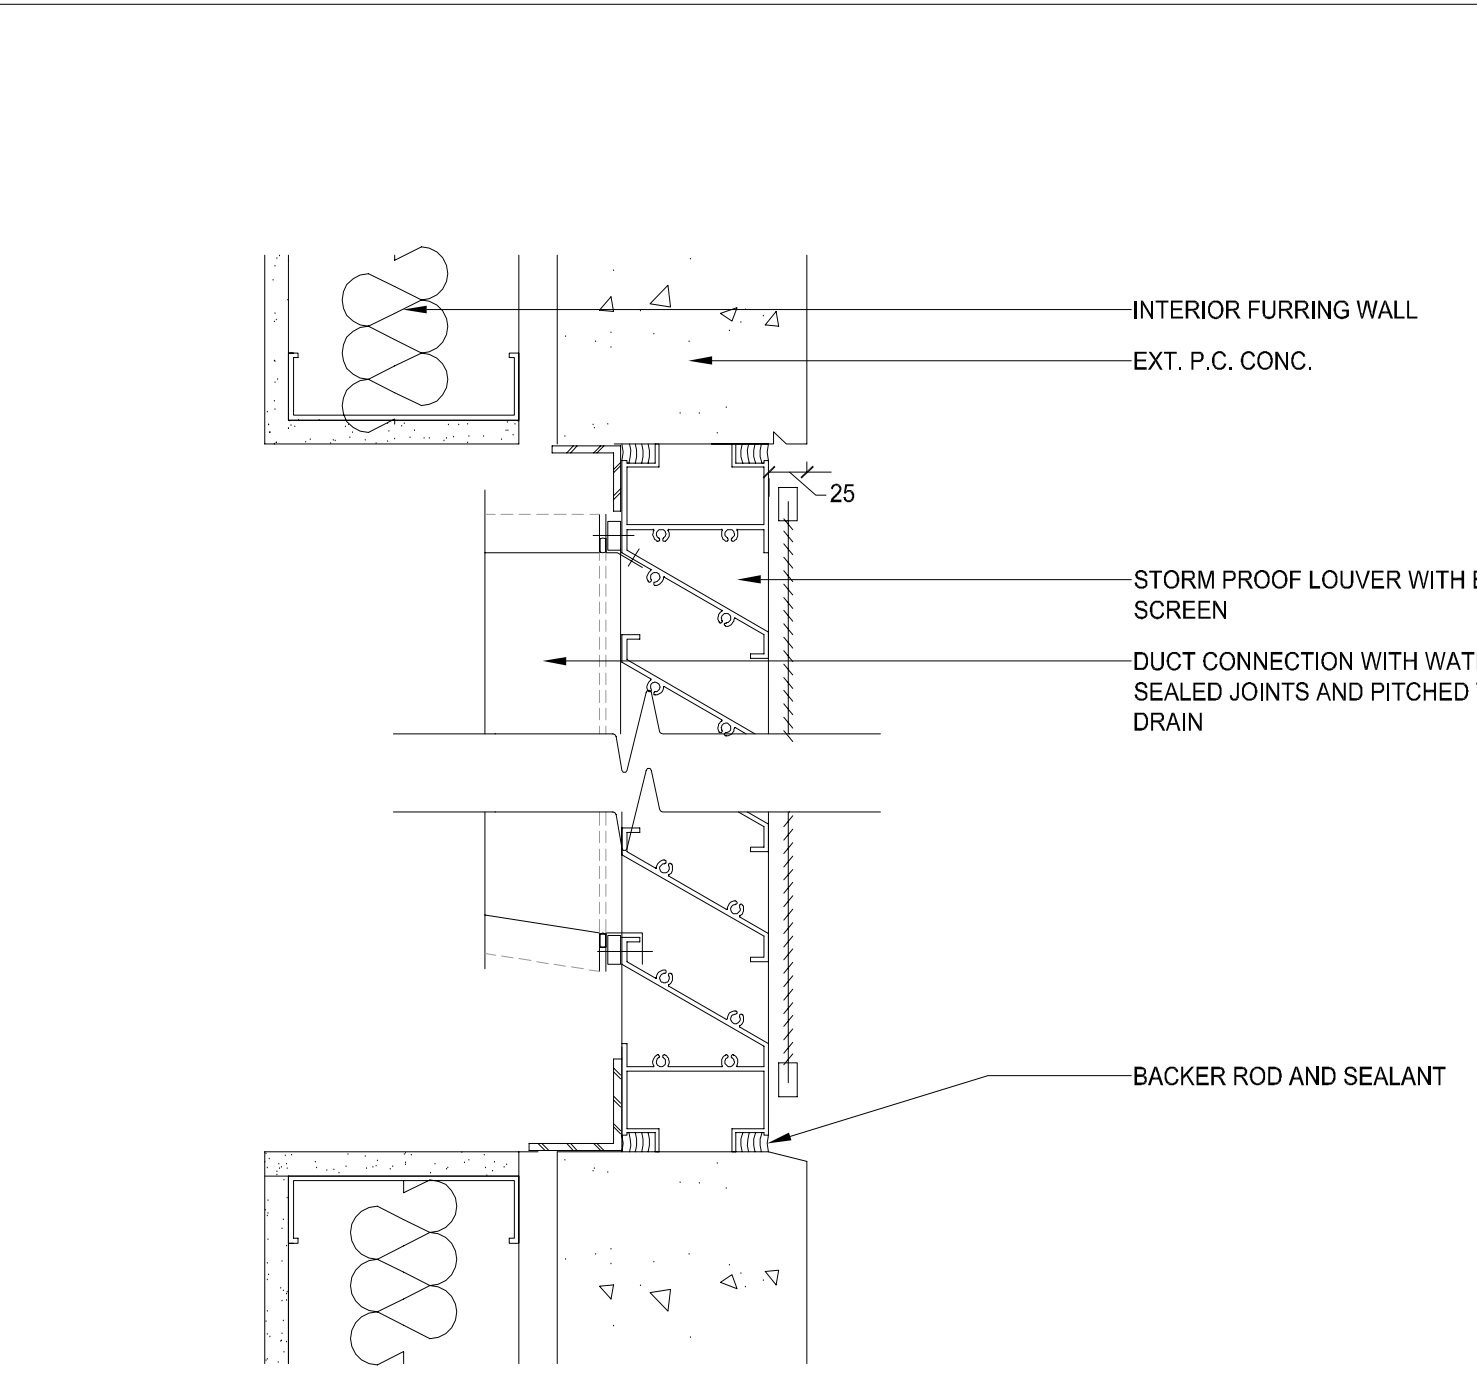

SECTION DETAIL
LOUVER OPENING AT PRECAST WALL
1:5

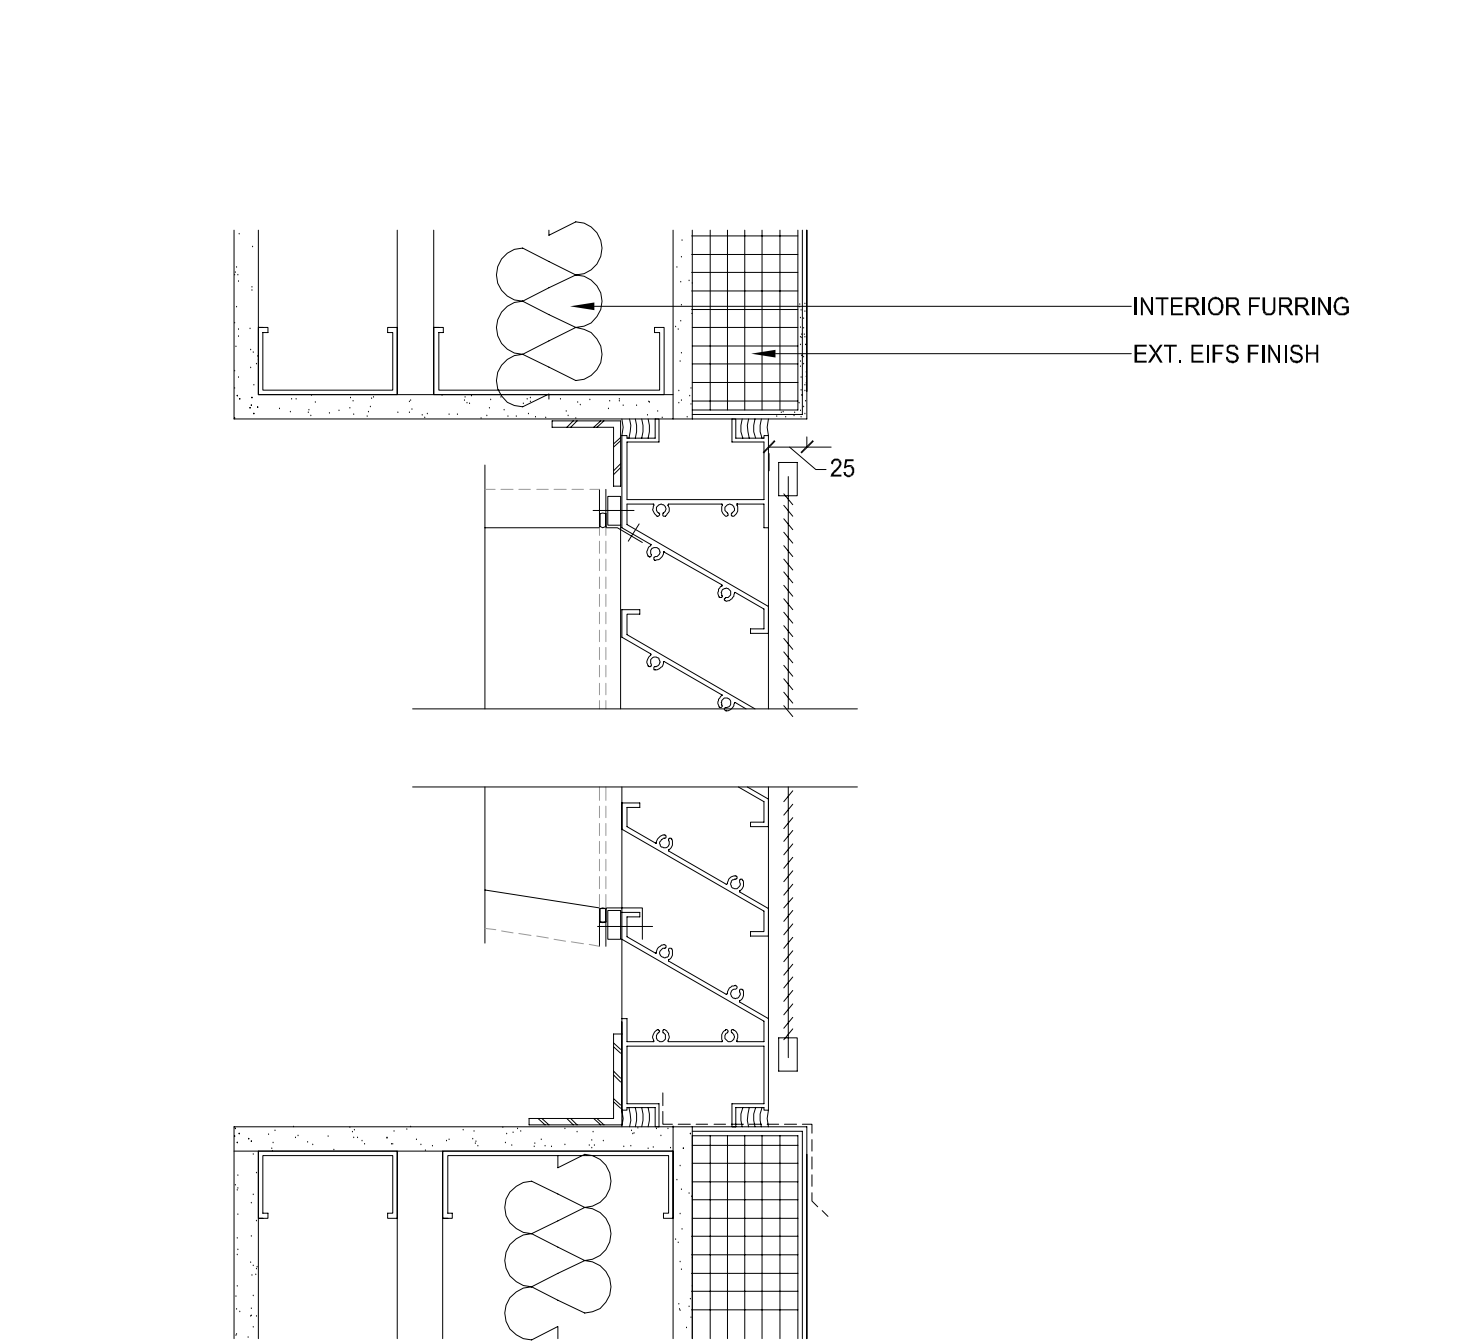

SECTION DETAIL
LOUVER OPENING AT EIFS WALL
1:5

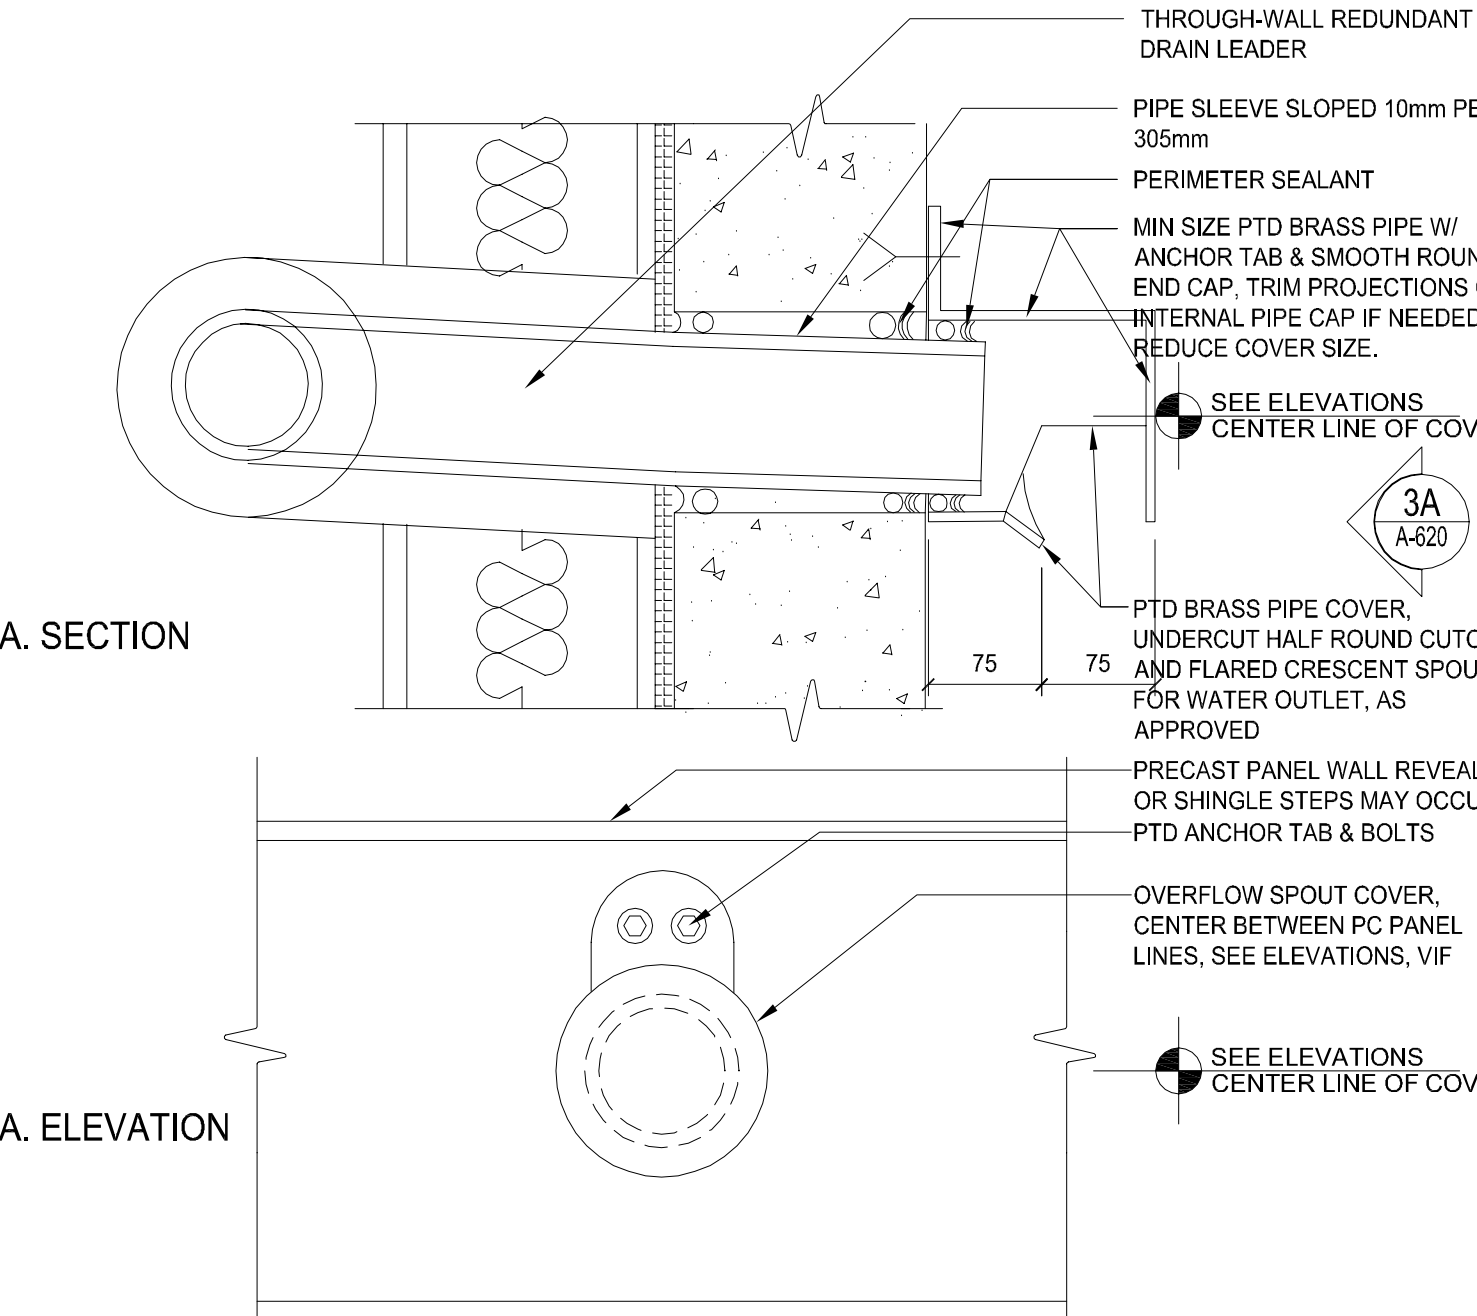

SECTION DETAIL
EXPOSED REDUNDANT DRAIN OUTLET
1:5

GENERAL SERVICES ADMINISTRATION

GSA

UNITED STATES COURTHOUSE
JACKSON, MISSISSIPPI

ARCHITECT:
H3 HARDY COLLABORATION ARCHITECTURE.
www.h3hc.com
902 BROADWAY, 18TH FLOOR
NEW YORK, NEW YORK 10010

LOCAL ARCHITECT:
DALE AND ASSOCIATES ARCHITECTS, P.A.
ONE JACKSON PLAZA, SUITE 250
188 E. CAPITOL STREET
JACKSON, MS 39201

STRUCTURAL ENGINEER:
WALTER P. MOORE
1846 WOODALL RODGERS FRWY., SUITE 1650
DALLAS, TX 75201-2287

MECHANICAL/PLUMBING ENGINEER:
COOKE DOUGLASS FARR LEMONS
3763 JESS NORTH STE 101
JACKSON, MS 39211

ELECTRICAL ENGINEER:
WATKINS O'BRYEN
4523 OFFICE PARK DRIVE
JACKSON, MS 39206

CIVIL ENGINEER:
SPENCER-ENGINEERS, INC.
P.O. BOX 4426
JACKSON, MS 39206

LIGHTING:
FISHER MARANTZ STONE
22 WEST 19TH STREET
NEW YORK, NY 10011

ACOUSTICS:
POLYSONICS
5115 MACARTHUR BLVD. NW
WASHINGTON, D.C. 20016

BLAST ENGINEERING:
HINMAN CONSULTING ENGINEERS
350 FIFTH AVENUE, SUITE 4715
NEW YORK, NY 10118

FIRE AND LIFE SAFETY:
ROLF JENSEN & ASSOCIATES
13831 NORTHWEST FREEWAY, SUITE 330
HOUSTON, TX 77040

SECURITY:
SYSTEM GROUP INC.
11050 ROGERS BACON DRIVE, SUITE 501
RESTON, VA 20190

COURTS SECURITY:
TYGO FIRE & SECURITY ADT
3601 EISENHOWER AVENUE, THIRD FLOOR
ALEXANDRIA, VA 22304

COURTS TECHNOLOGY:
ELECTRONICS INTERIORS, INC.
1310 SIBLEY MEMORIAL HIGHWAY
MENDOTA, WI 53150

LEED CONSULTING:
THE EPSTEIN GROUP, INC.
303 FERGUSON STREET
ATLANTA, GA 30307

VERTICAL TRANSPORTATION:
VAN DEUSEN ASSOCIATES
5 REGENT STREET, SUITE 524
LIVINGSTON, NJ 07039

COST ESTIMATING:
CONSTRUCTION COST SYSTEMS
200 WEST 22ND STREET, SUITE 209
LOMBARD, IL 60148

STORAGE:
TWO TWELVE ASSOCIATES, INC.
902 BROADWAY, 20TH FLOOR
NEW YORK, NY 10010

CERTIFICATIONS		
KEY PLAN		
MATCHLINE		
N		
MARK	DATE	DESCRIPTION
1	8/16/2007	VE CHANGES
REVISION NOTES		
GRAPHIC SCALE		
CONTRACTORS		
A/E CON. NO.		
A/E TASK NO.		
CONS. CONTR.		
CONS. WORK		
PRIME A/E		
SUB A/E		
CONSTR. CON.		
NAME	UNITED STATES FEDERAL COURTHOUSE	
STREET	COURT STREET	
CITY/ST/ZIP	JACKSON, MS 39401	
BUILDING NO.	-	
OTHER	-	
BUILDING NOS.		
FACILITY CODE		
PROJECT	NEW UNITED STATES FEDERAL COURTHOUSE	
TITLE	JACKSON, MS	
PROJECT DESCRIPTION	COURTHOUSE	
PROJECT NO.	MS 00149	
GSA PM	LAURA SHADIX	
SUBMISSION	100% CONSTRUCTION DOC	
SUB. DATE	10 September 2007	
DRAWING TITLE	TYPICAL ROOF DETAILS 2	
FILE NAME	A-539.dwg	
FLOOR NO.		
DRAWN BY	PH	DATE DRAFTED:
CHECKED BY	-	SHEET SIZE: 914 X 1219
DRAWING NO.		
DISCIPLINE	SHEET	SEQUENCE
A539		
OF		